

Bartlett Design
LIGHTING & ELECTRICAL ENGINEERING
942 WASHINGTON STREET, BATH, ME 04530
TEL (207) 443-5447 FAX (207) 443-5560


Pearl Place Building 1 & 2 Portland Maine

Developer
Avesta Pearl Street One, L.P.

Architect
Winton Scott Architects
Landscape Architect
Carroll Associates

Civil
Gerrill Palmer Consulting
Engineers

Structural
Becker Structural
Mechanical / Plumbing
Mechanical Systems
Engineers
Electrical
Bartlett Designs

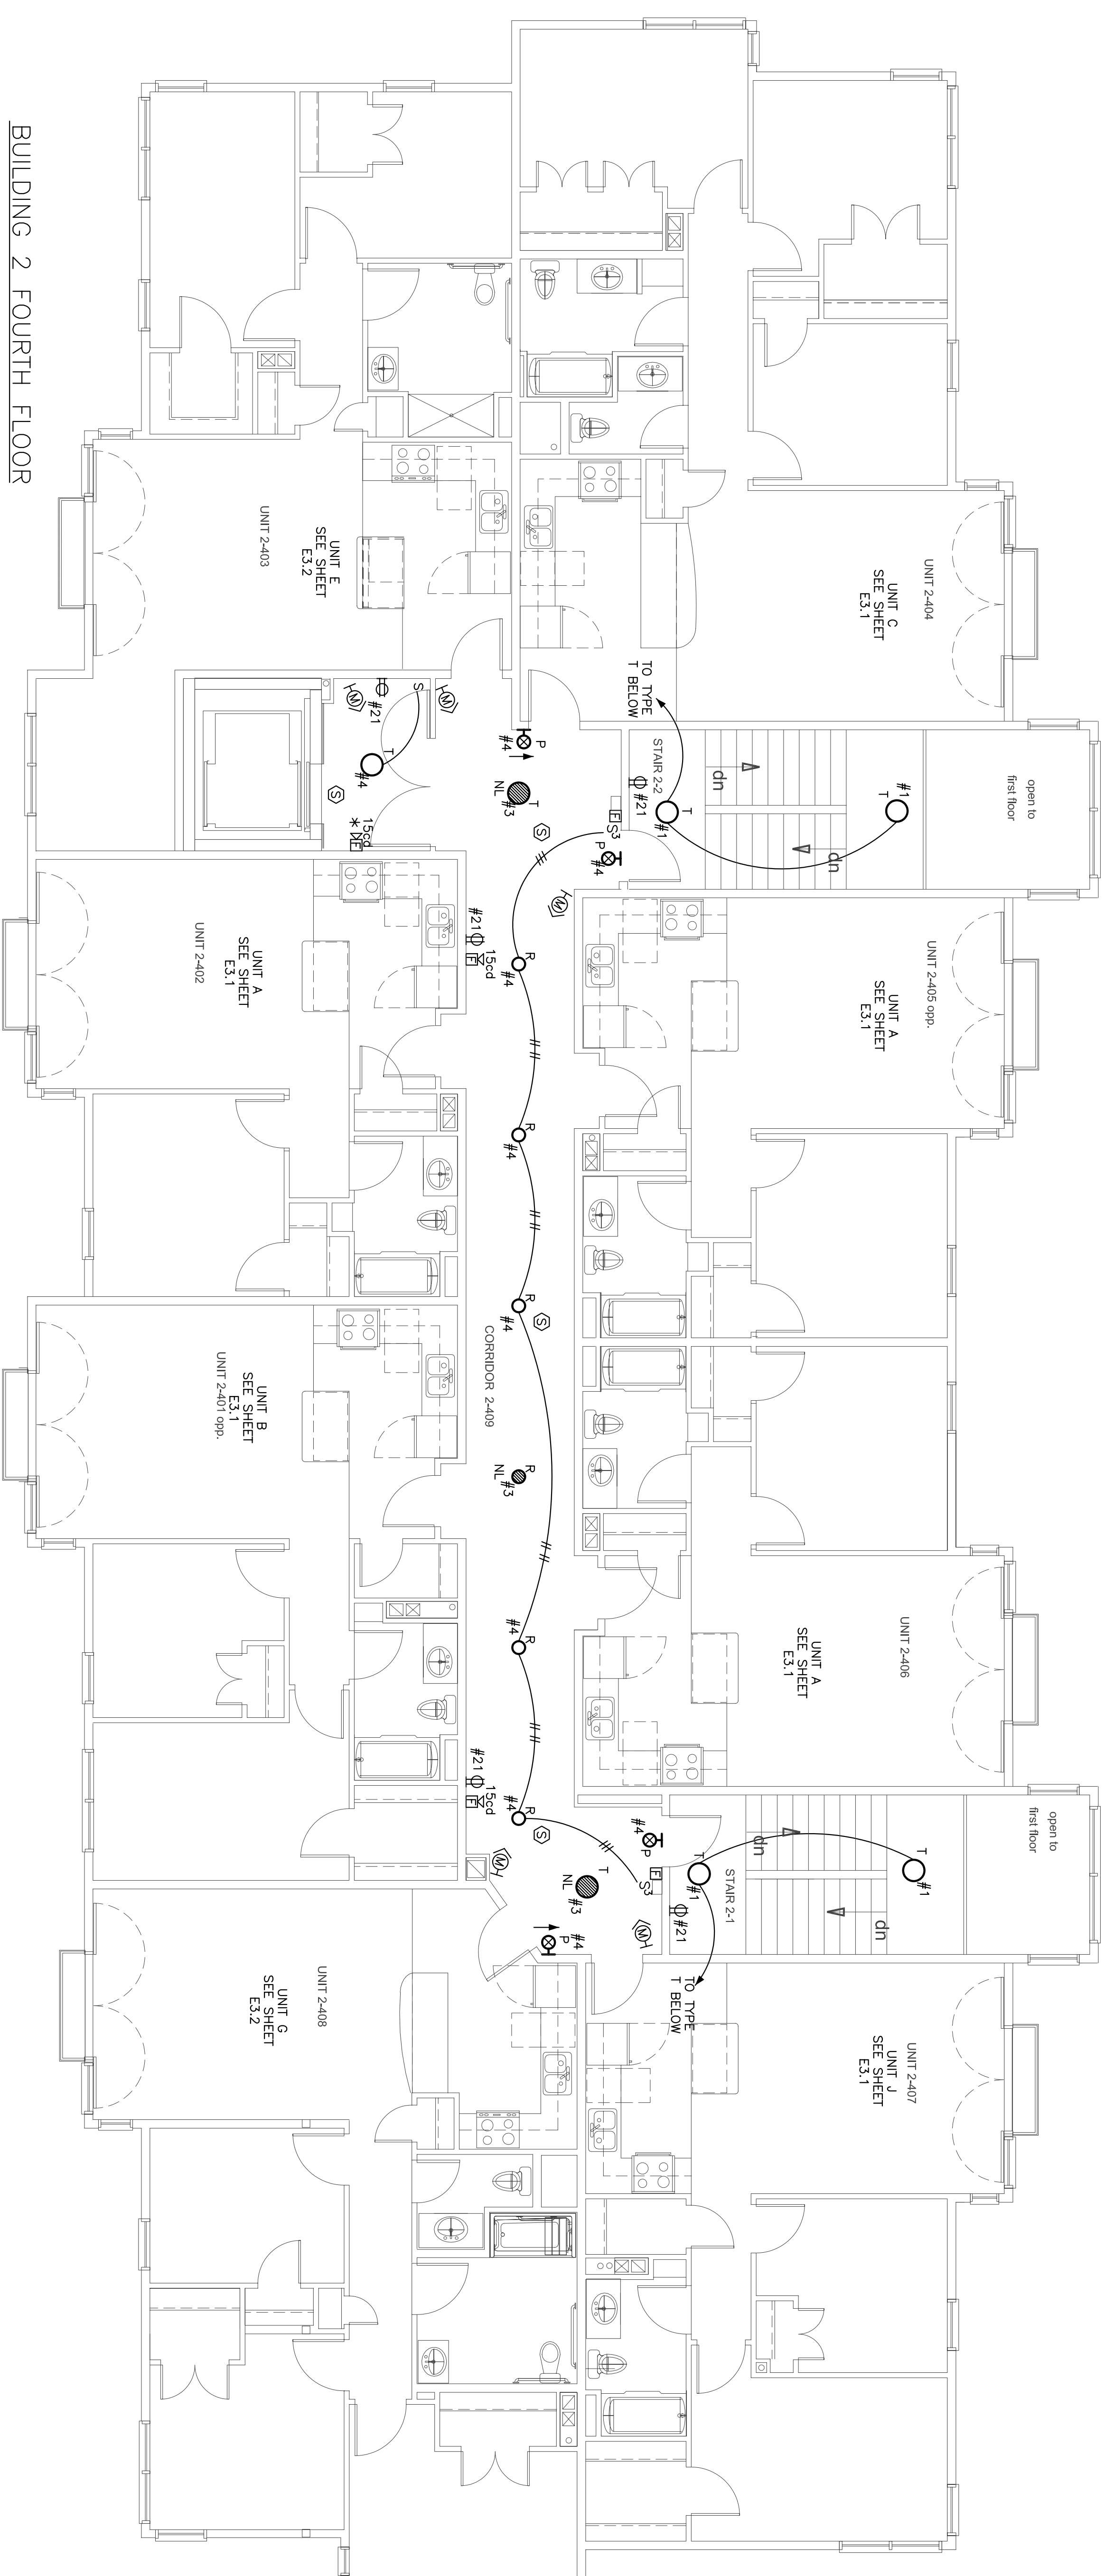

BUILDING 2 FOURTH FLOOR
3/16" = 1'-0"

- NOTES:
1. CIRCUIT DESIGNATIONS FOR MECHANICAL EQUIPMENT REFER TO PANEL HP-2B.
 2. CIRCUIT DESIGNATIONS FOR LIGHTING FIXTURES REFER TO PANEL EP-2.
 3. CIRCUIT DESIGNATIONS FOR ALL OTHER ELECTRICAL ITEMS REFER TO PANEL HP-2A.

**BUILDING 2
FOURTH
FLOOR**
E2.4

Scale: As Shown
SEPTEMBER 1, 2006