

Bartlett Design
 LIGHTING & ELECTRICAL ENGINEERING
 942 WASHINGTON STREET, BATH, ME 04530
 TEL (207) 443-5447 FAX (207) 443-5560

Pearl Place Building 1 & 2 Portland Maine

Developer
 Avesta Pearl Street One, L.P.

Architect
 Winion Scott Architects


Landscape Architect
 Carroll Associates

Civil
 Gorill Palmer Consulting Engineers

Structural
 Becker Structural

Mechanical / Plumbing
 Mechanical Systems Engineers

Electrical
 Bartlett Designs

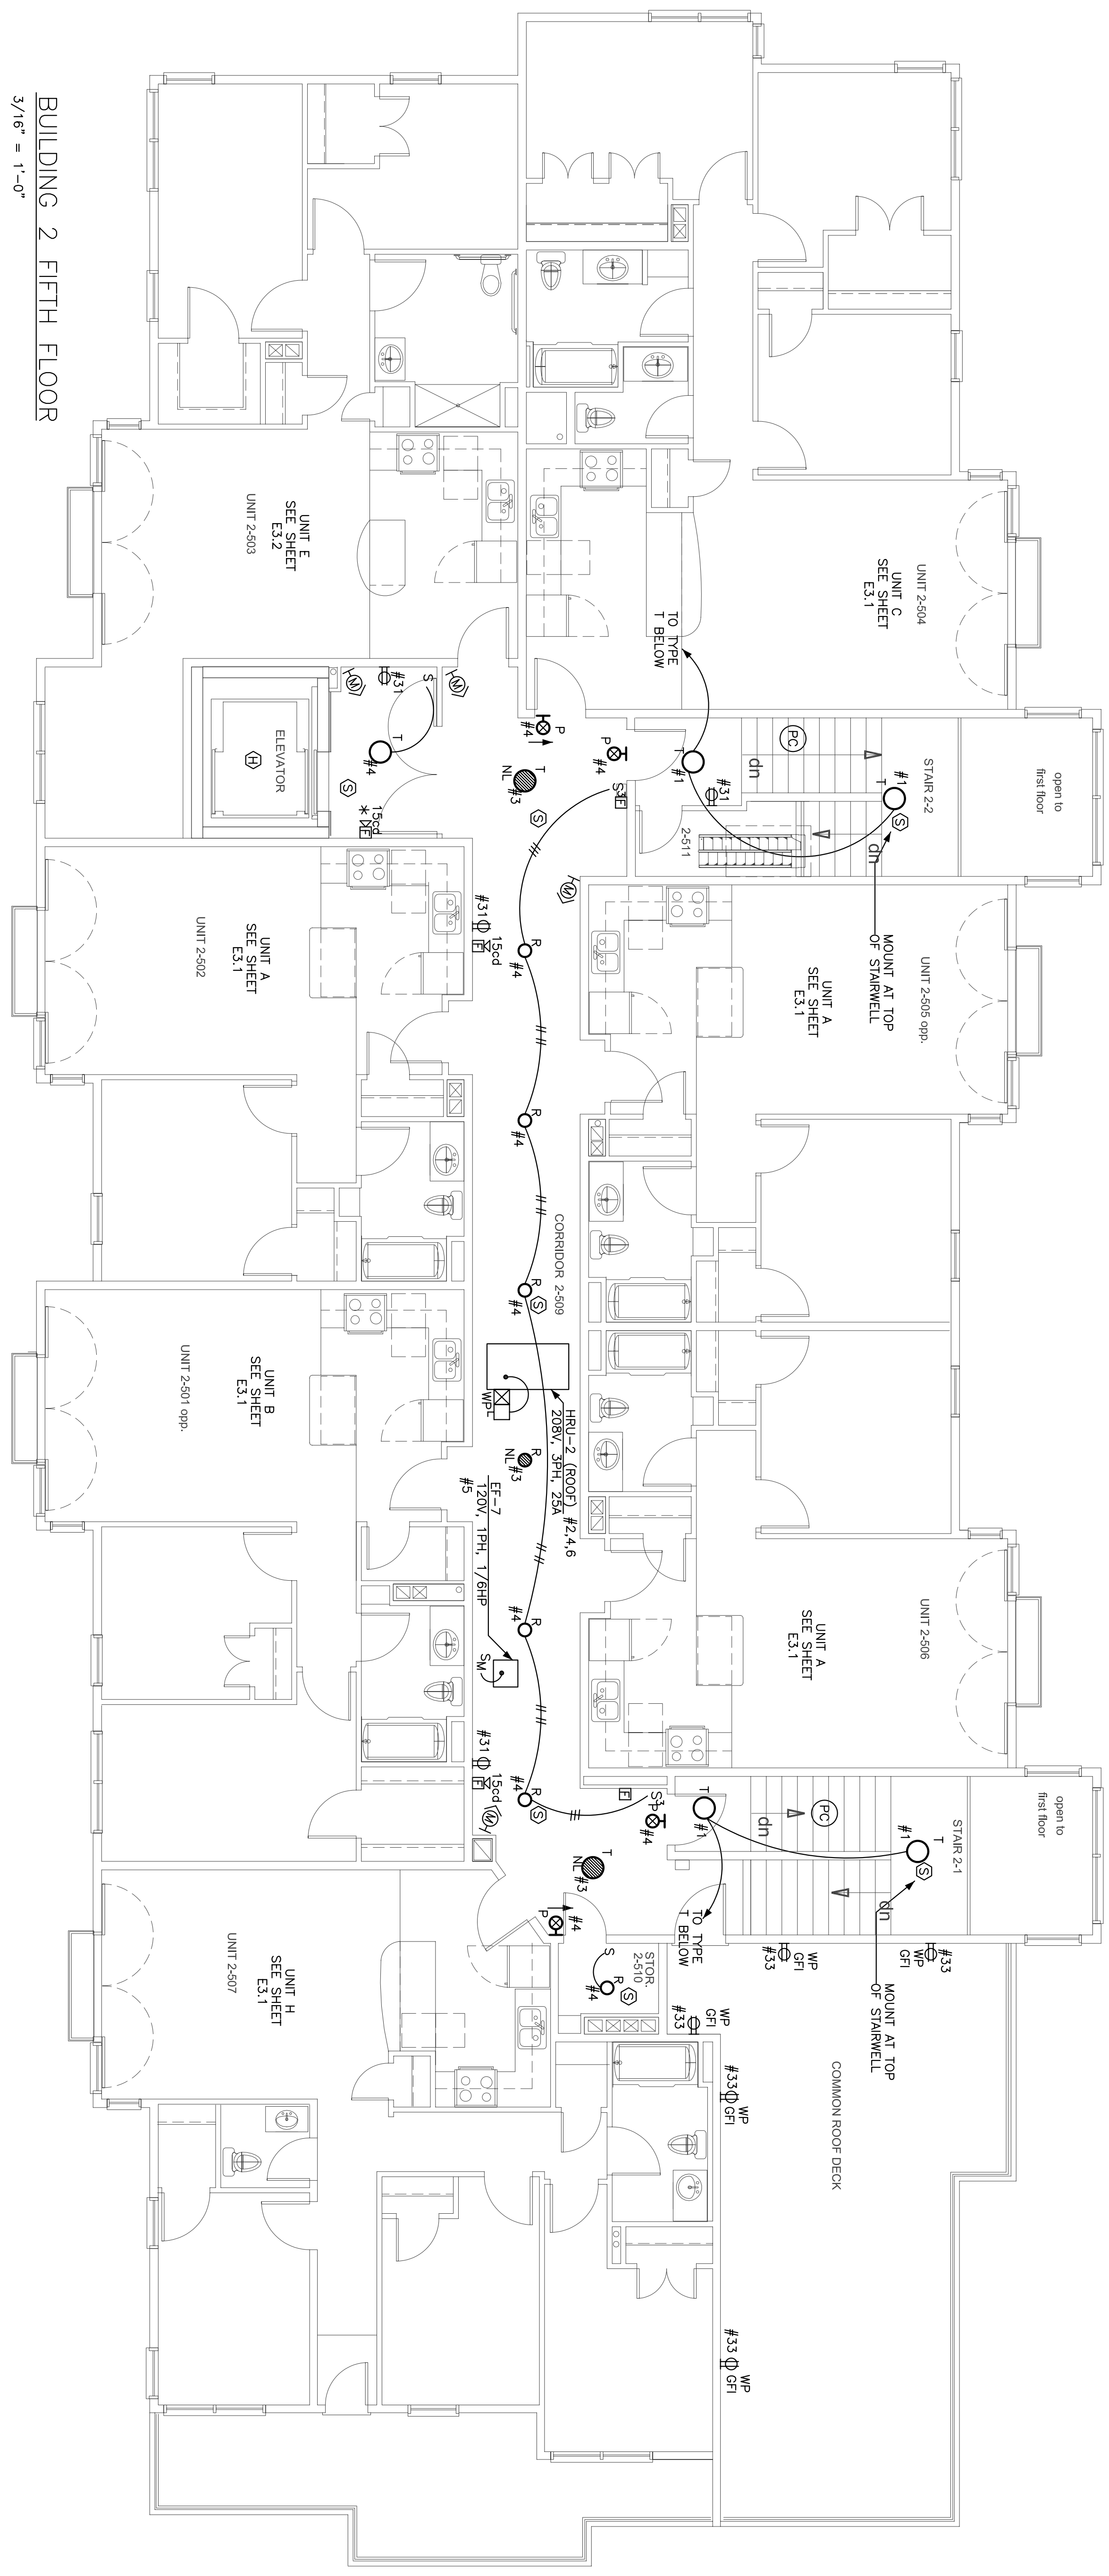

BUILDING 2 FIFTH FLOOR
 3/16" = 1'-0"

- NOTES:**
1. CIRCUIT DESIGNATIONS FOR MECHANICAL EQUIPMENT REFER TO PANEL HP-2B. CIRCUIT DESIGNATIONS FOR MECHANICAL EQUIPMENT REFER TO PANEL HP-2C. CIRCUIT DESIGNATIONS FOR ALL OTHER ELECTRICAL ITEMS REFER TO PANEL HP-2A.
 2. WIRE TYPE T STAR LIGHTS TO A CEILING MOUNTED PHOTOCELL CONTROL UNIT TO CONTROL LIGHTS BY PRESET DAYLIGHT LEVEL.

**BUILDING 2
 FIFTH FLOOR**

E2.5

Scale: As Shown
 SEPTEMBER 1, 2006