
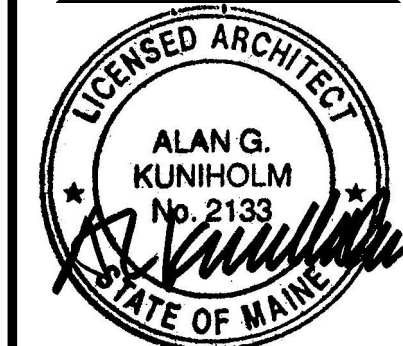


NOTES:
 1. ALL UNITS ARE TYPE B PER ANSI A117.1 UNLESS NOTED OTHERWISE

Wall Schedule		
WALL TYPE	DESCRIPTION	RATING
Exterior		
A1	8" CMU w/ Brick Veneer	
A7	8" CMU - 3" Rigid Insul. with Metal Siding Type A	
A34	8" CMU infill wall	
A35	8" CMU no insul - brick both sides	
C1	2x6 Wood Stud with Brick Veneer	
C9	2x6" Wood Stud Wall with Metal Siding Type A	
C10	2x6" Wood Stud Wall with Metal Siding Type B	
Interior		
A54	8" CMU	
A55	8" CMU	1 HR
A56	8" CMU	2 HR
B51	1 5/8" MTL Furring	
B52	1 5/8" MTL Furring	
C52	2x4 Wood Stud w/ Acoustic Insulation with 5/8" GWB Each Side	1 HR
C53	2x4 Wood Stud w/ Acoustic Insulation with 5/8" GWB Each Side	1 HR
C54	2x4 Wood Stud w/ Acoustic Insulation with 5/8" GWB Each Side	2 HR
C55	2x4 Wood Stud w/ Acoustic Insulation and 5/8" GWB Each Side	1/2 HR
C60	2x6 Wood Stud w/ Acoustic Insulation and 5/8" GWB Each Side	1 HR
C61	2x6 Wood Stud w/ Acoustic Insulation and 5/8" GWB Each Side	1 HR
C62	2x6 Wood Stud w/ Acoustic Insulation and 5/8" GWB Each Side	2 HR
C63	2x6 Wood Stud w/ Acoustic Insulation and 5/8" GWB Each Side	1/2 HR
C66	2x Wood Stud w/ 1 1/2" Spray Foam Insulationat Walls Adjacent to Unheated Spaces and GWB One Side	
C70	2x4 Furring	
C71	2x4 Furring	
C72	2x4 Furring	

1. ALL INTERIOR PARTITIONS ARE C52, UNLESS NOTED OTHERWISE

Plan N

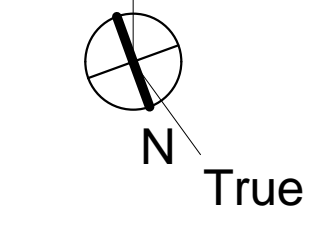

JOB NO.
10020

DRWN, CHK
Checker

SCALE:
1/8" = 1'-0"

ISSUE
08/03/11

TITLE
THIRD FLOOR PLAN

SHEET

A103