

D6 EXTERIOR ELEVATION SOUTH A
 1/8" = 1'-0"



D2 EXTERIOR ELEVATION EAST - A WING
 1/8" = 1'-0"




A6 EXTERIOR ELEVATION SOUTH B
 1/8" = 1'-0"




A4 EXTERIOR ELEVATION EAST - B WING
 1/8" = 1'-0"

ELEVATION KEYNOTES	
Key Value	Keynote Text
1	METAL SIDING TYPE A
2	METAL SIDING TYPE B
3	BRICK TYPE A
4	BRICK TYPE B
5	METAL CORNICE TYPE I
6	METAL CORNICE TYPE II
7	5 1/2" METAL FASCIA
8	METAL GRILLE; SEE SCHEDULE
12	CANOPY
20	EXTERIOR LOUVER
23	METAL FLASHING
24	PRECAST JOINT
P1	PRECAST CONCRETE PROFILE
P2	PRECAST CONCRETE PROFILE
P3	PRECAST CONCRETE PROFILE
P4	PRECAST CONCRETE PROFILE
P4A	PRECAST CONCRETE PROFILE

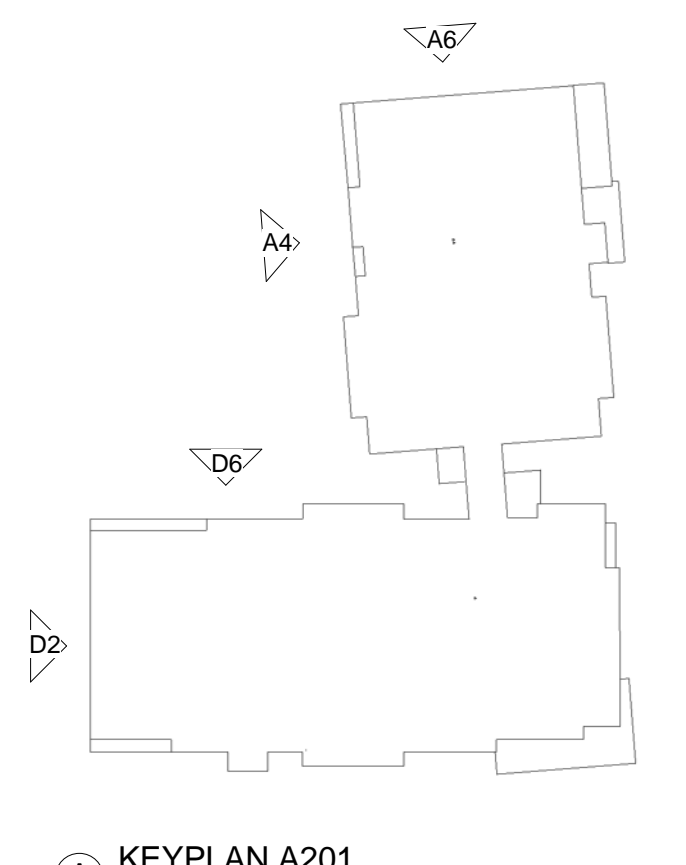

NOTES:
 1. ALL ELEVATIONS REFERENCE TRUE NORTH

Pearl Place 2
 184 Pearl Street

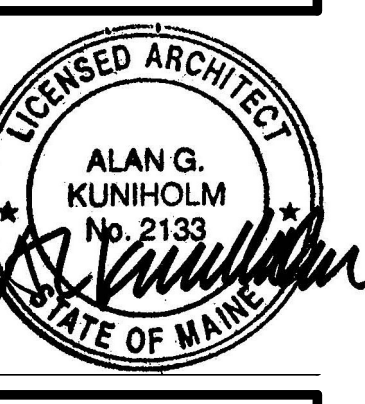

JOB NO.
10020

DRWN, CHK
Checker

SCALE:
As indicated

ISSUE
08/03/11

TITLE
EXTERIOR ELEVATIONS

SHEET

A201