




4

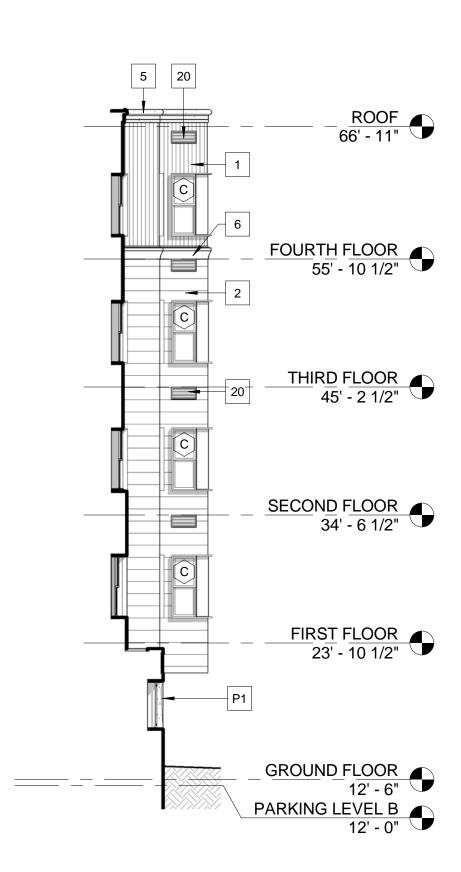




 $\bigcirc 4$  NORTH VIEW LANCASTER STREET PROJECTION 1/8" = 1'-0"

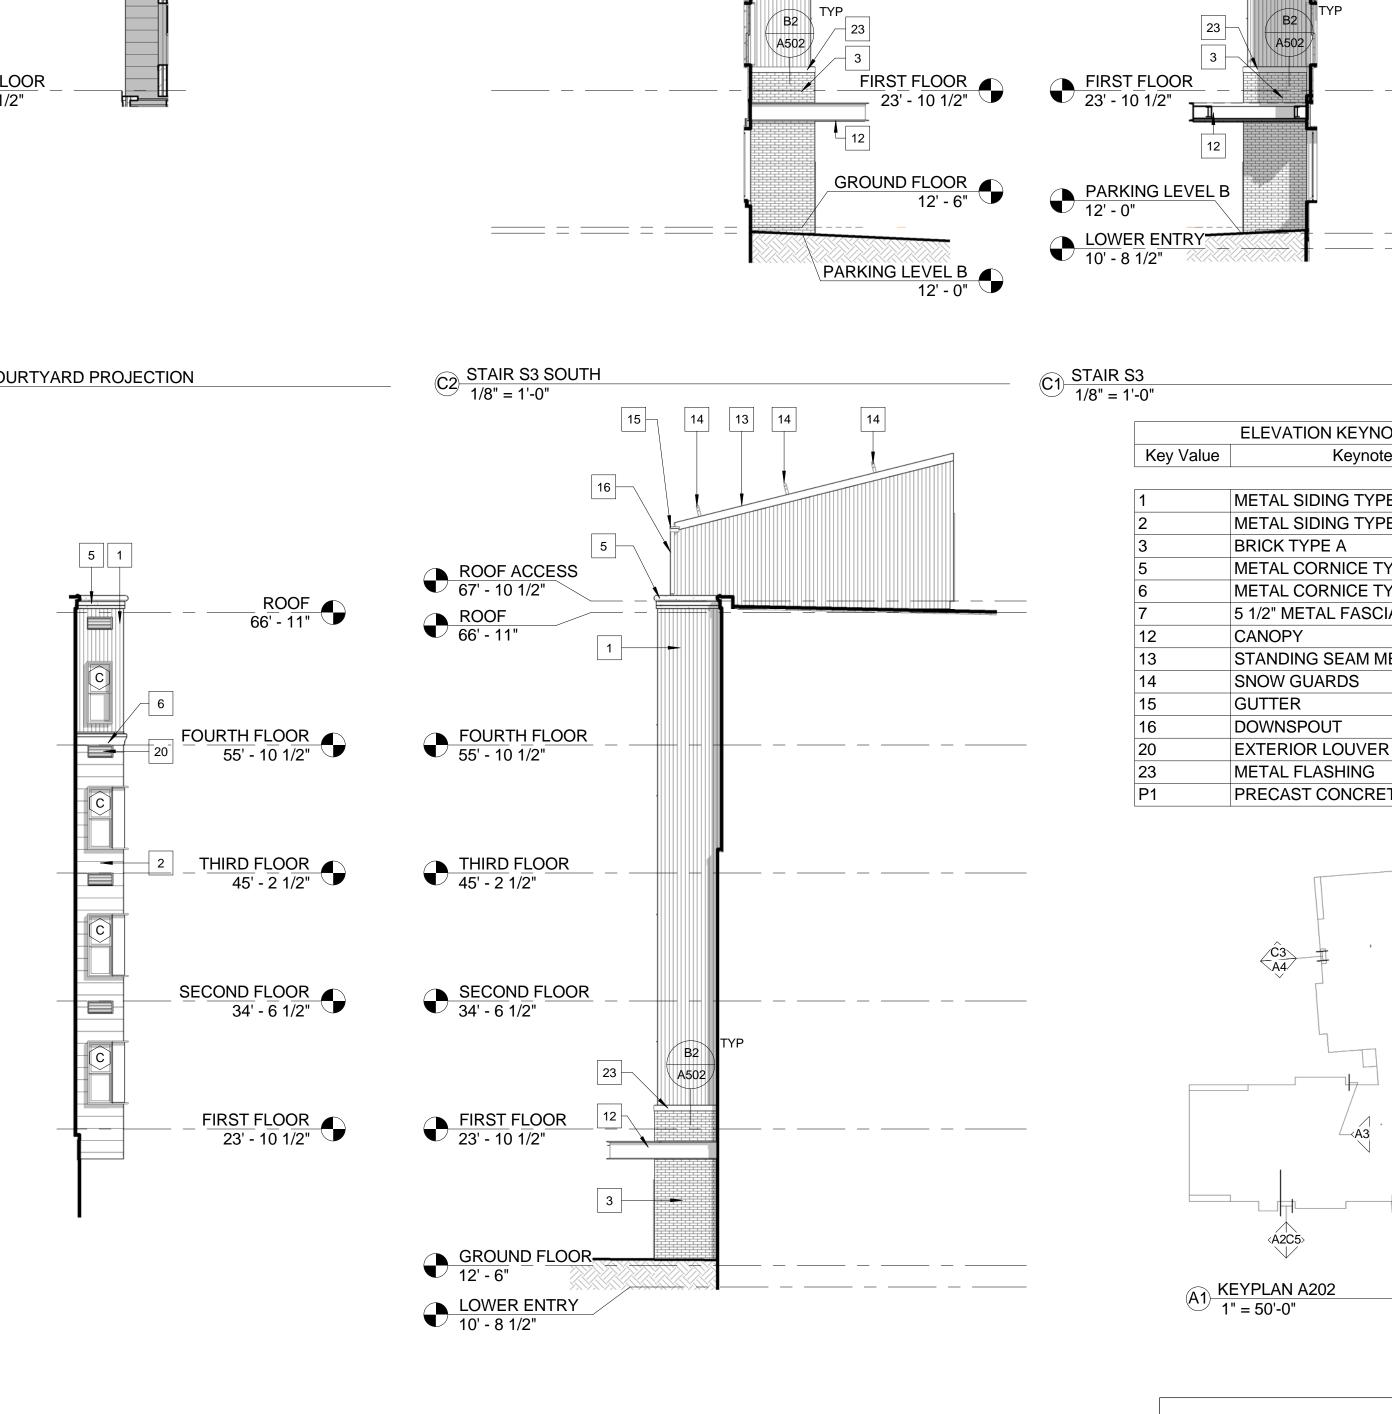

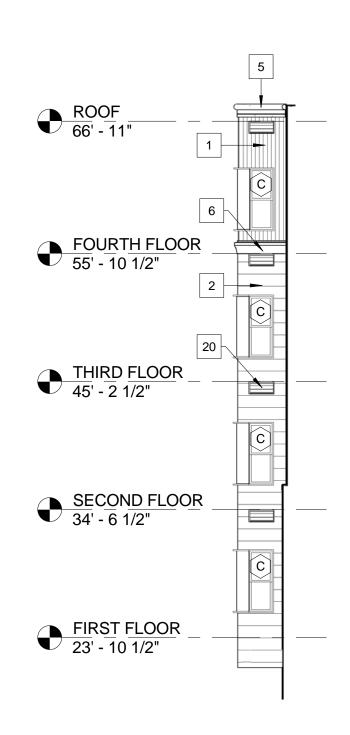

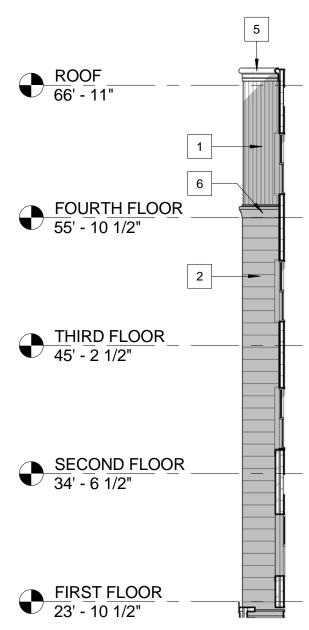

2

