




2D UNIT 110, 210, 310, 410 (2-A-3)  
1/4" = 1'-0"

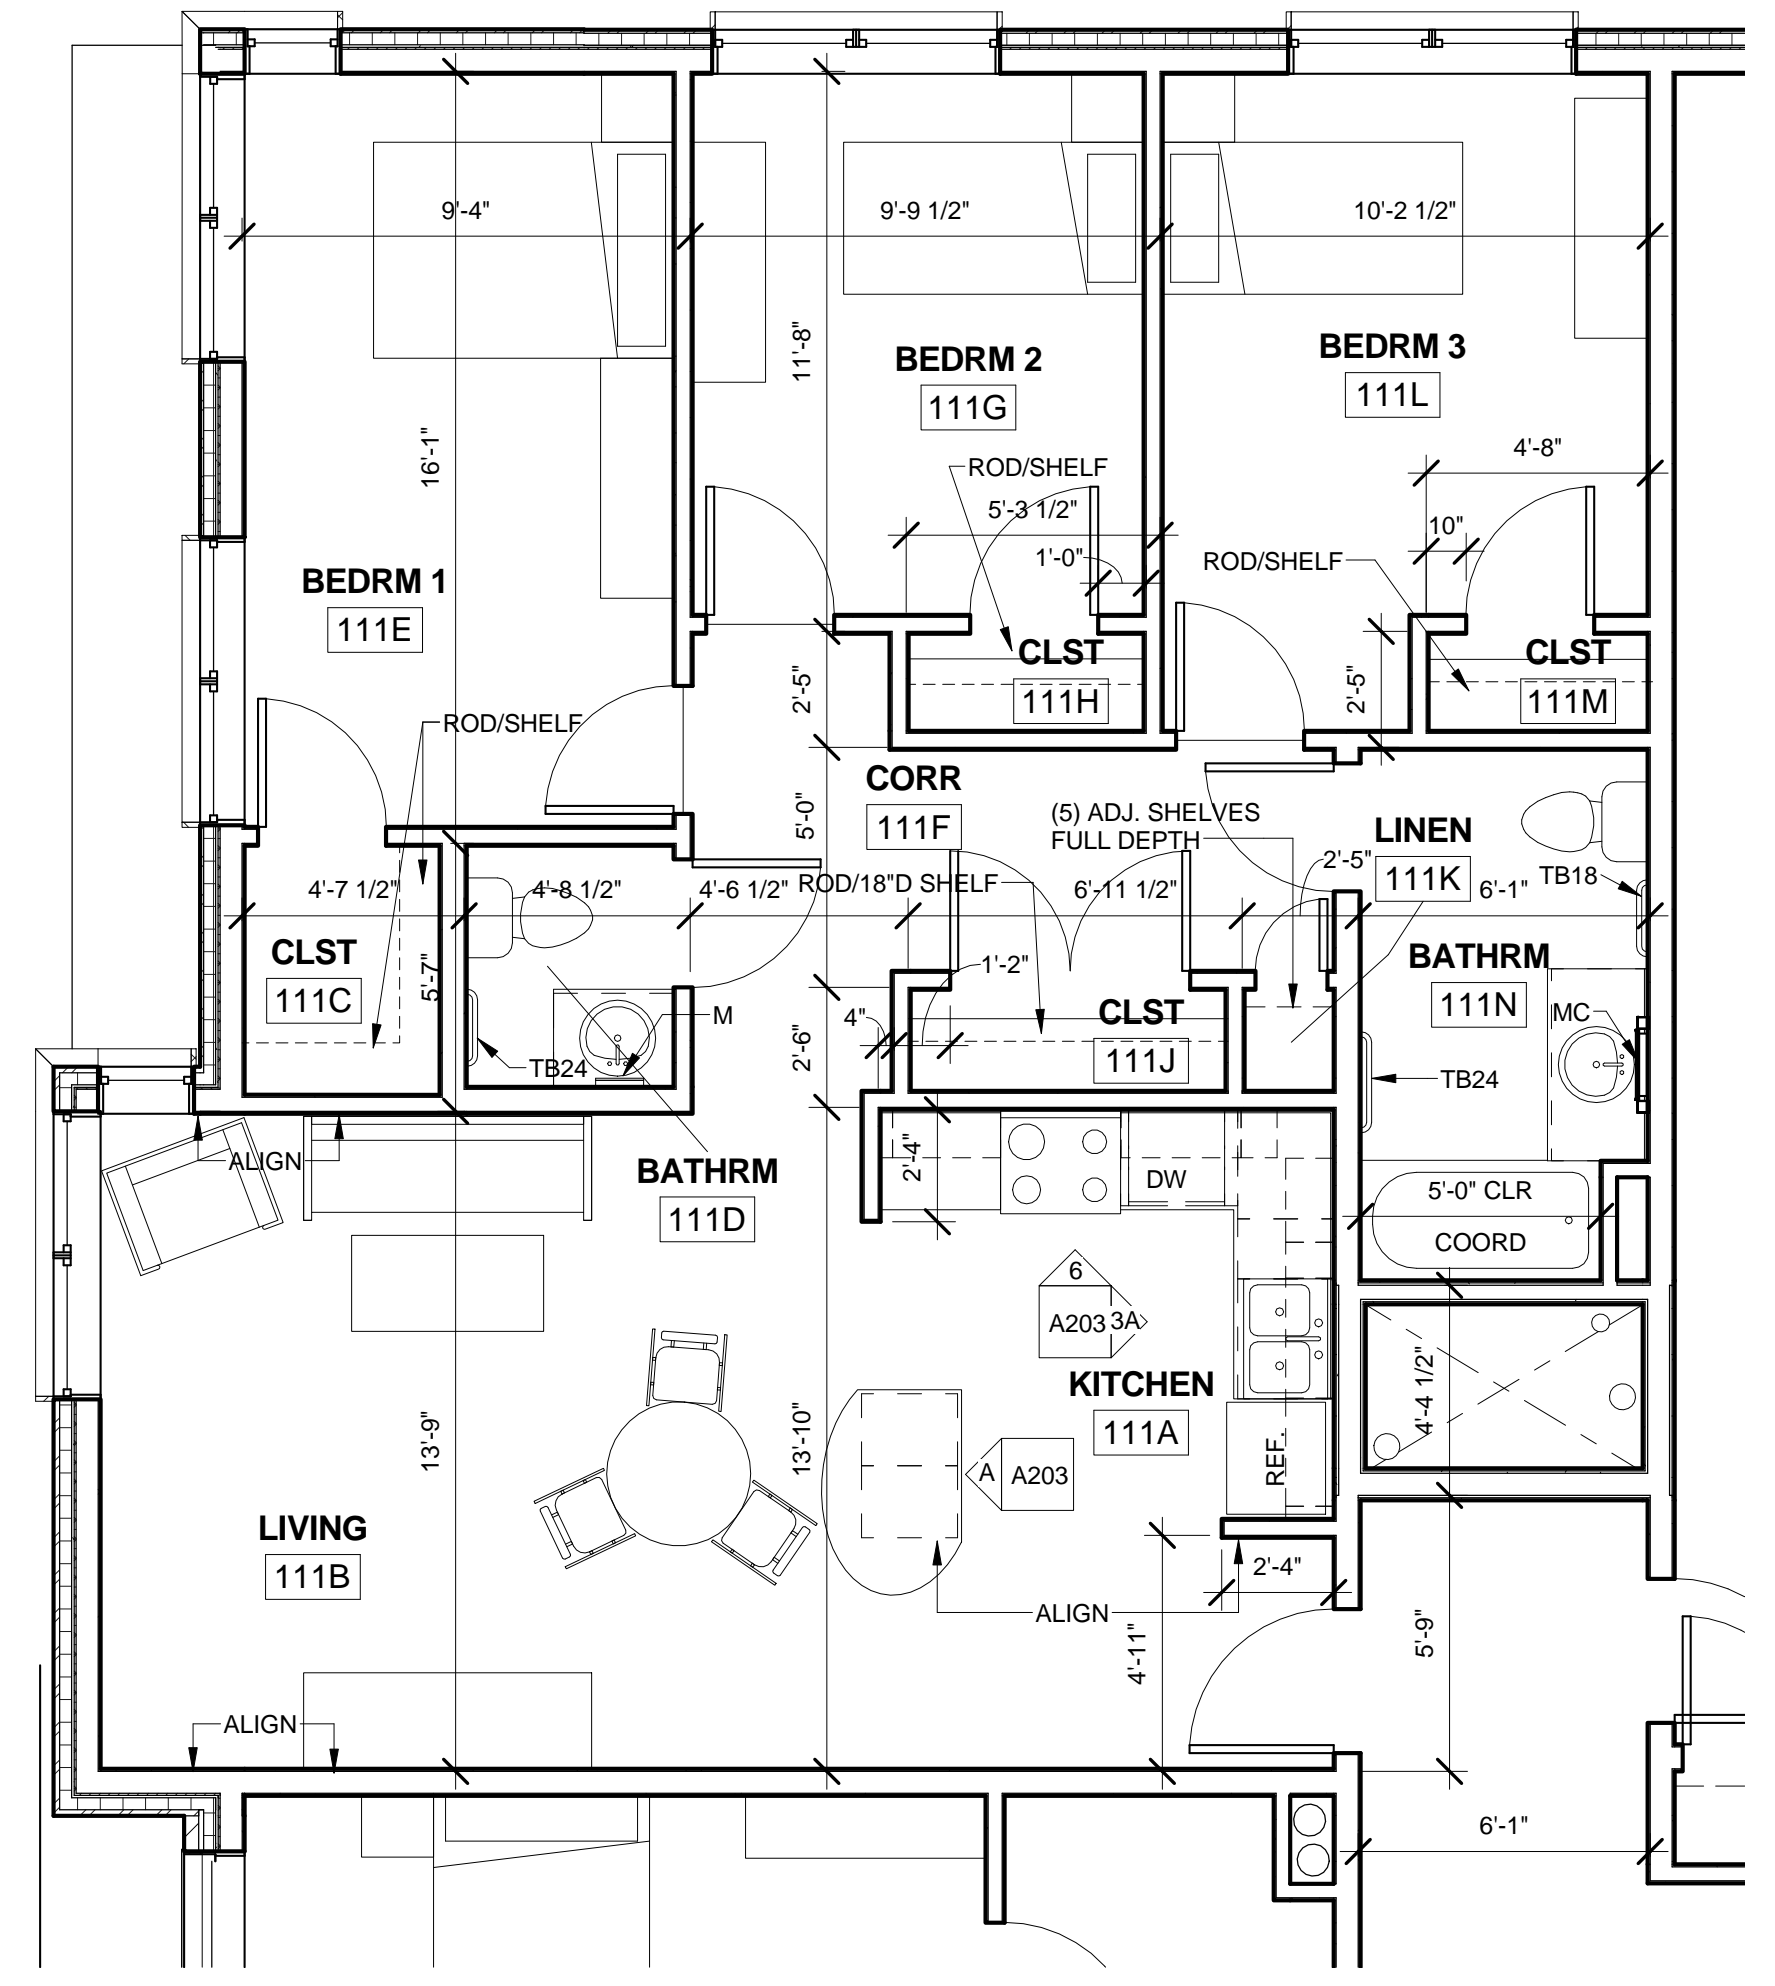


3D UNIT 111, 211, 311, 411 (3-B-2)  
1/4" = 1'-0"

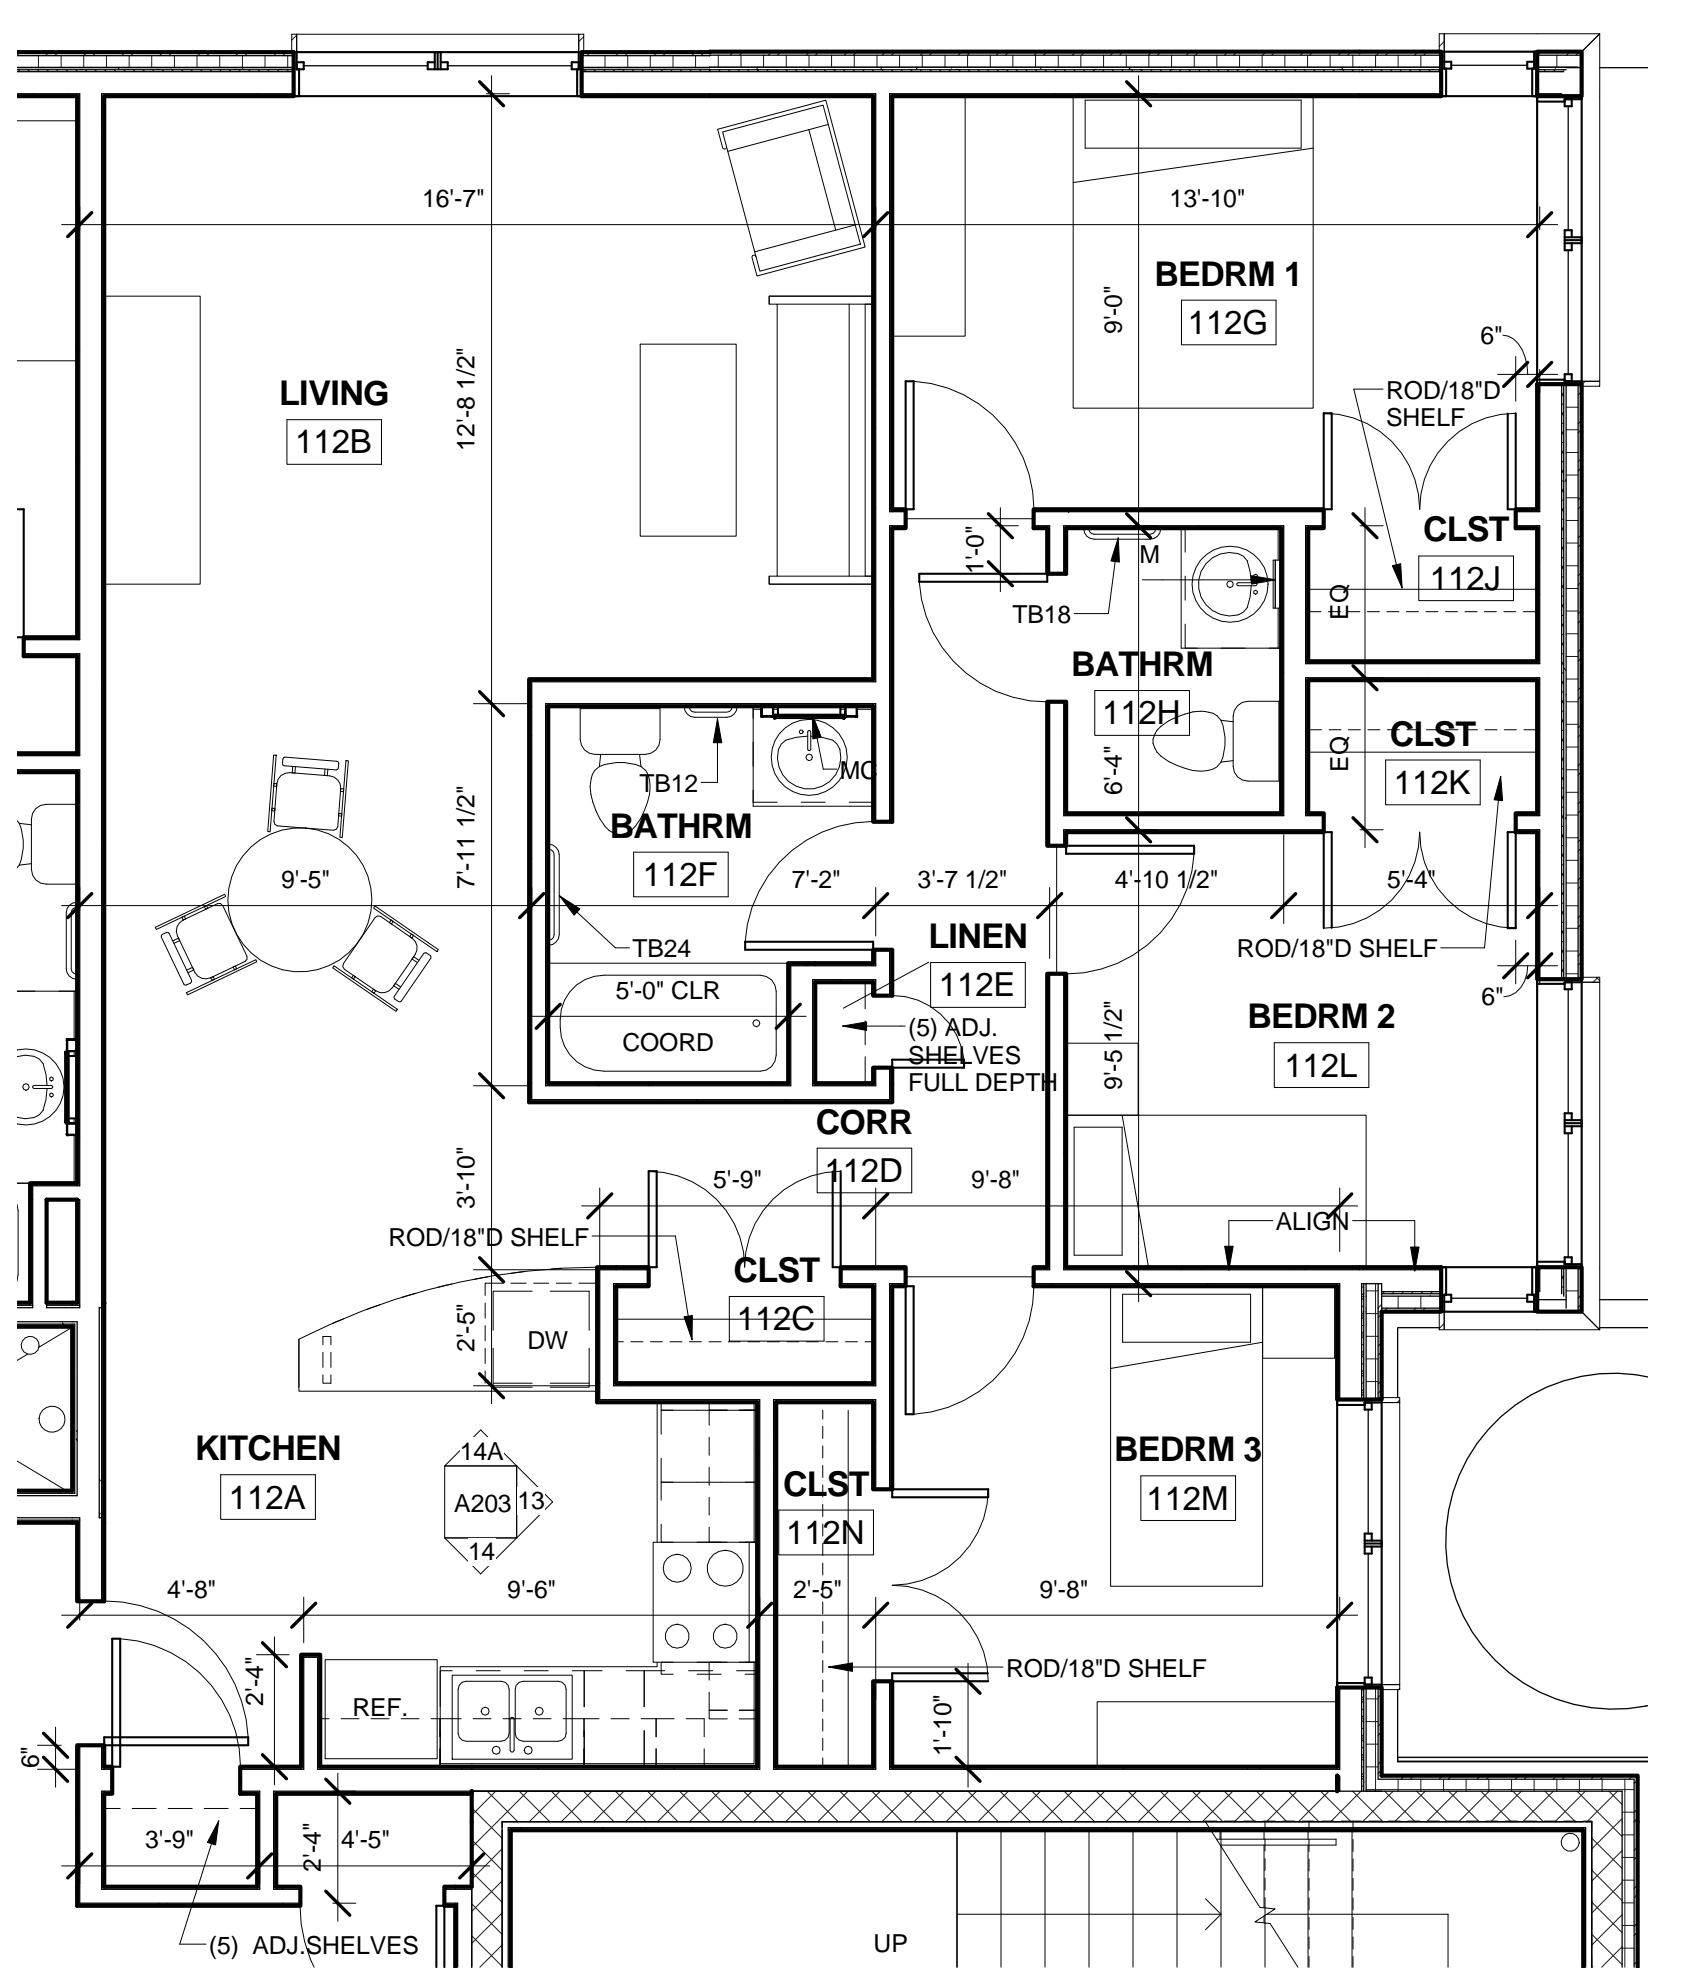


5D UNIT 112 (3-B-3)  
1/4" = 1'-0"

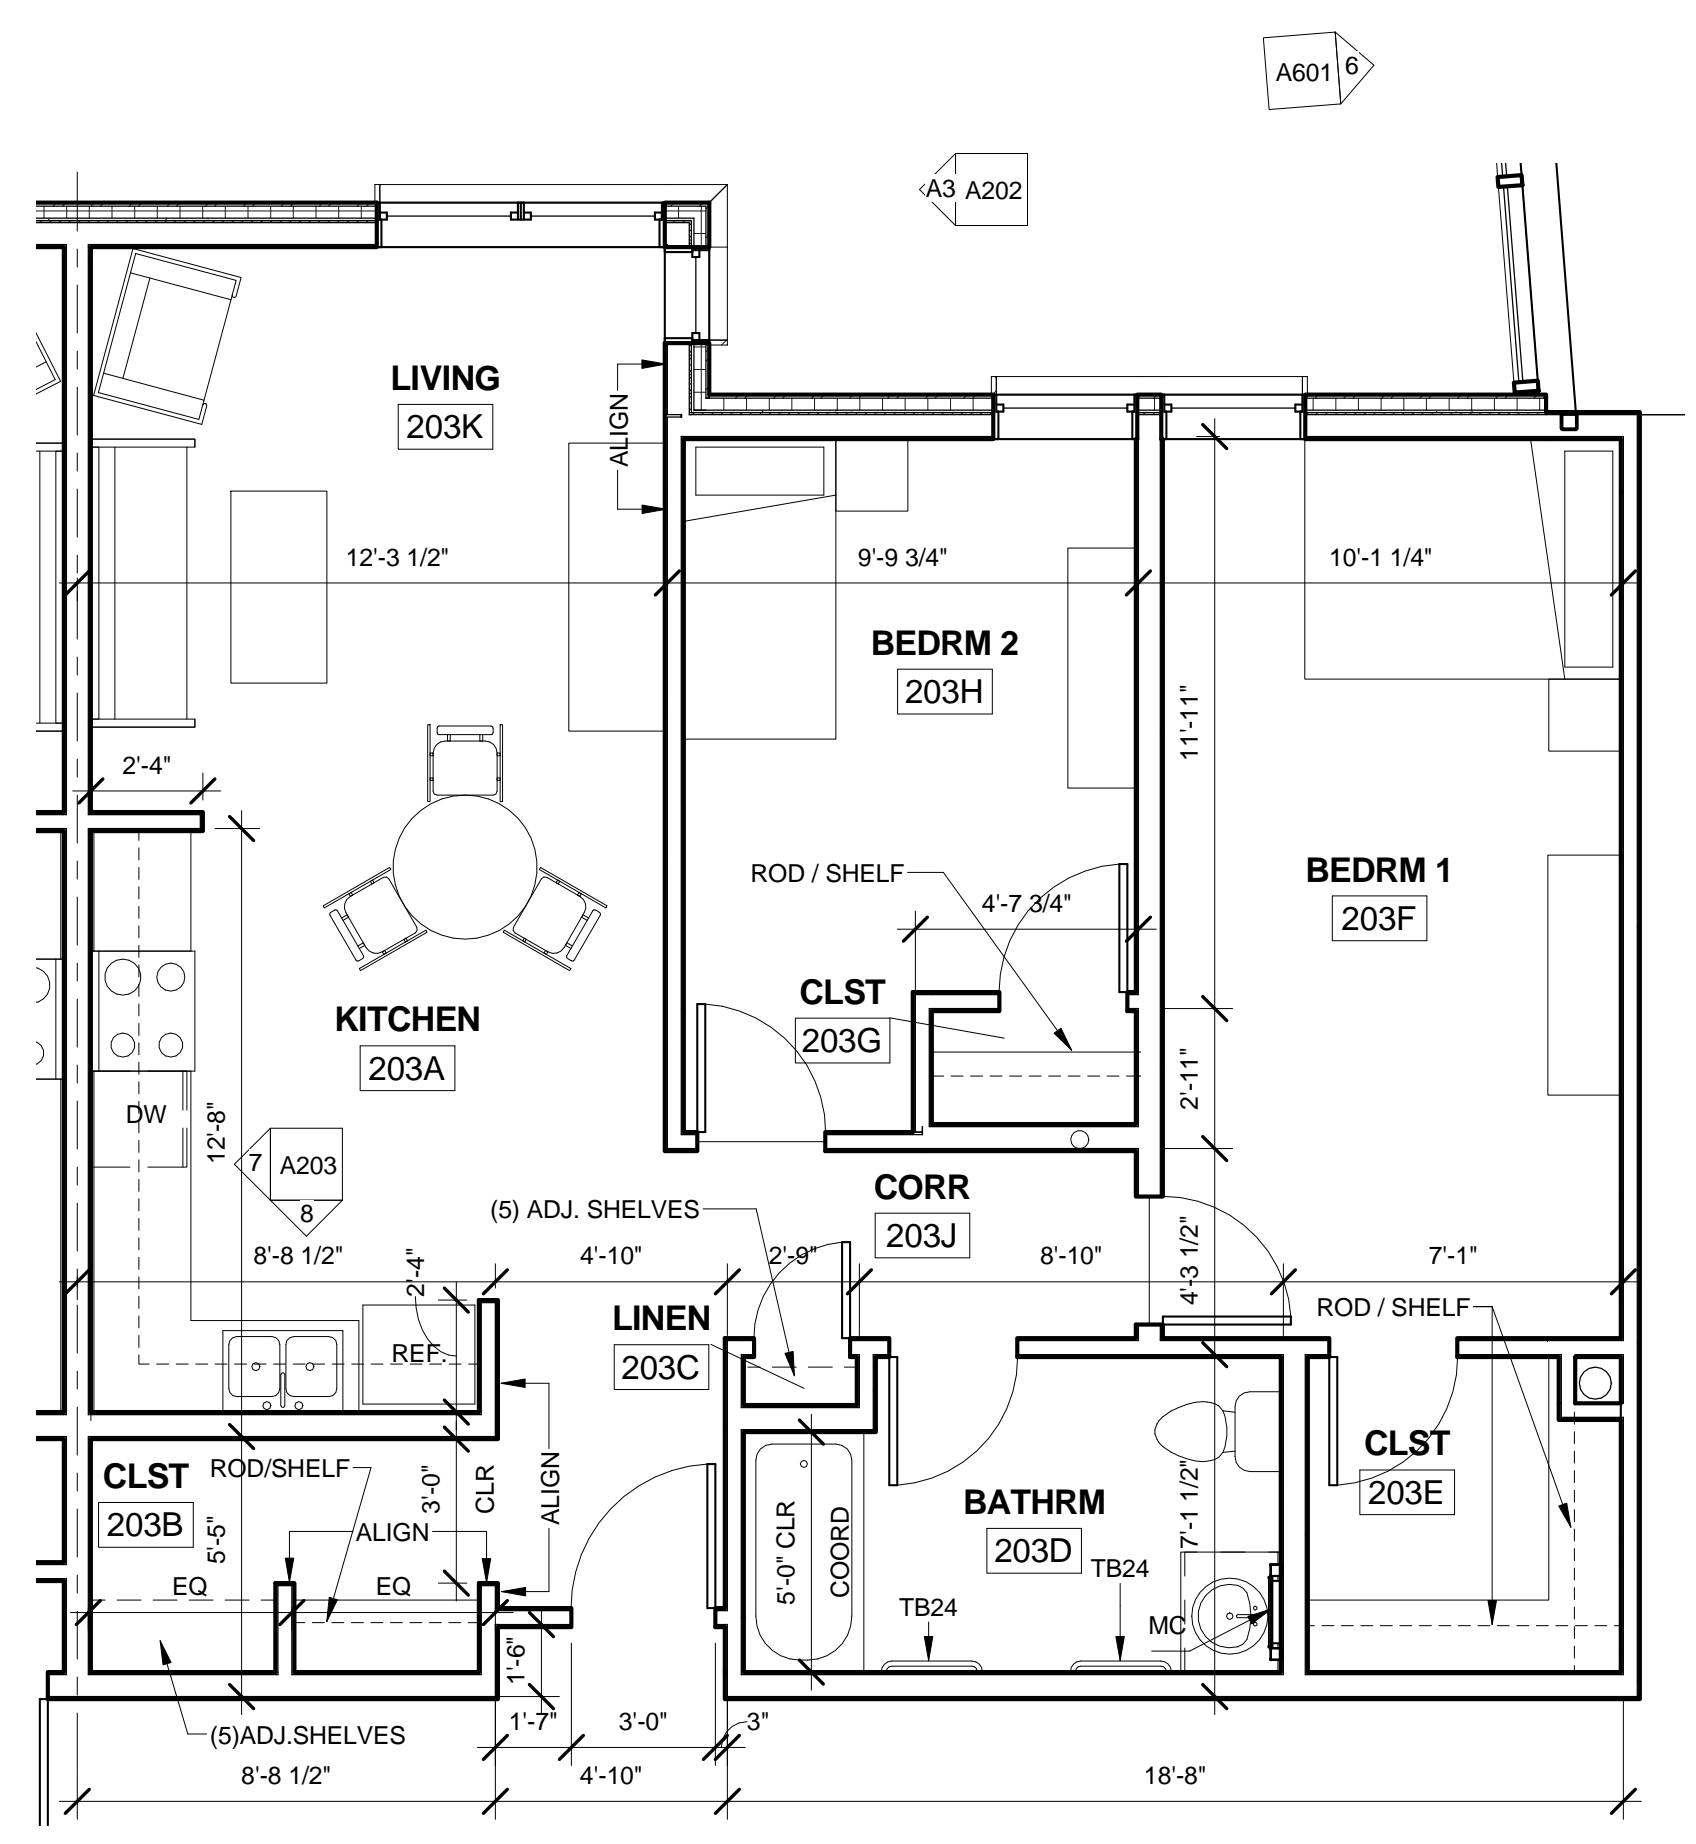


6D UNIT 203, 303, 403 (2-B-1)  
1/4" = 1'-0"

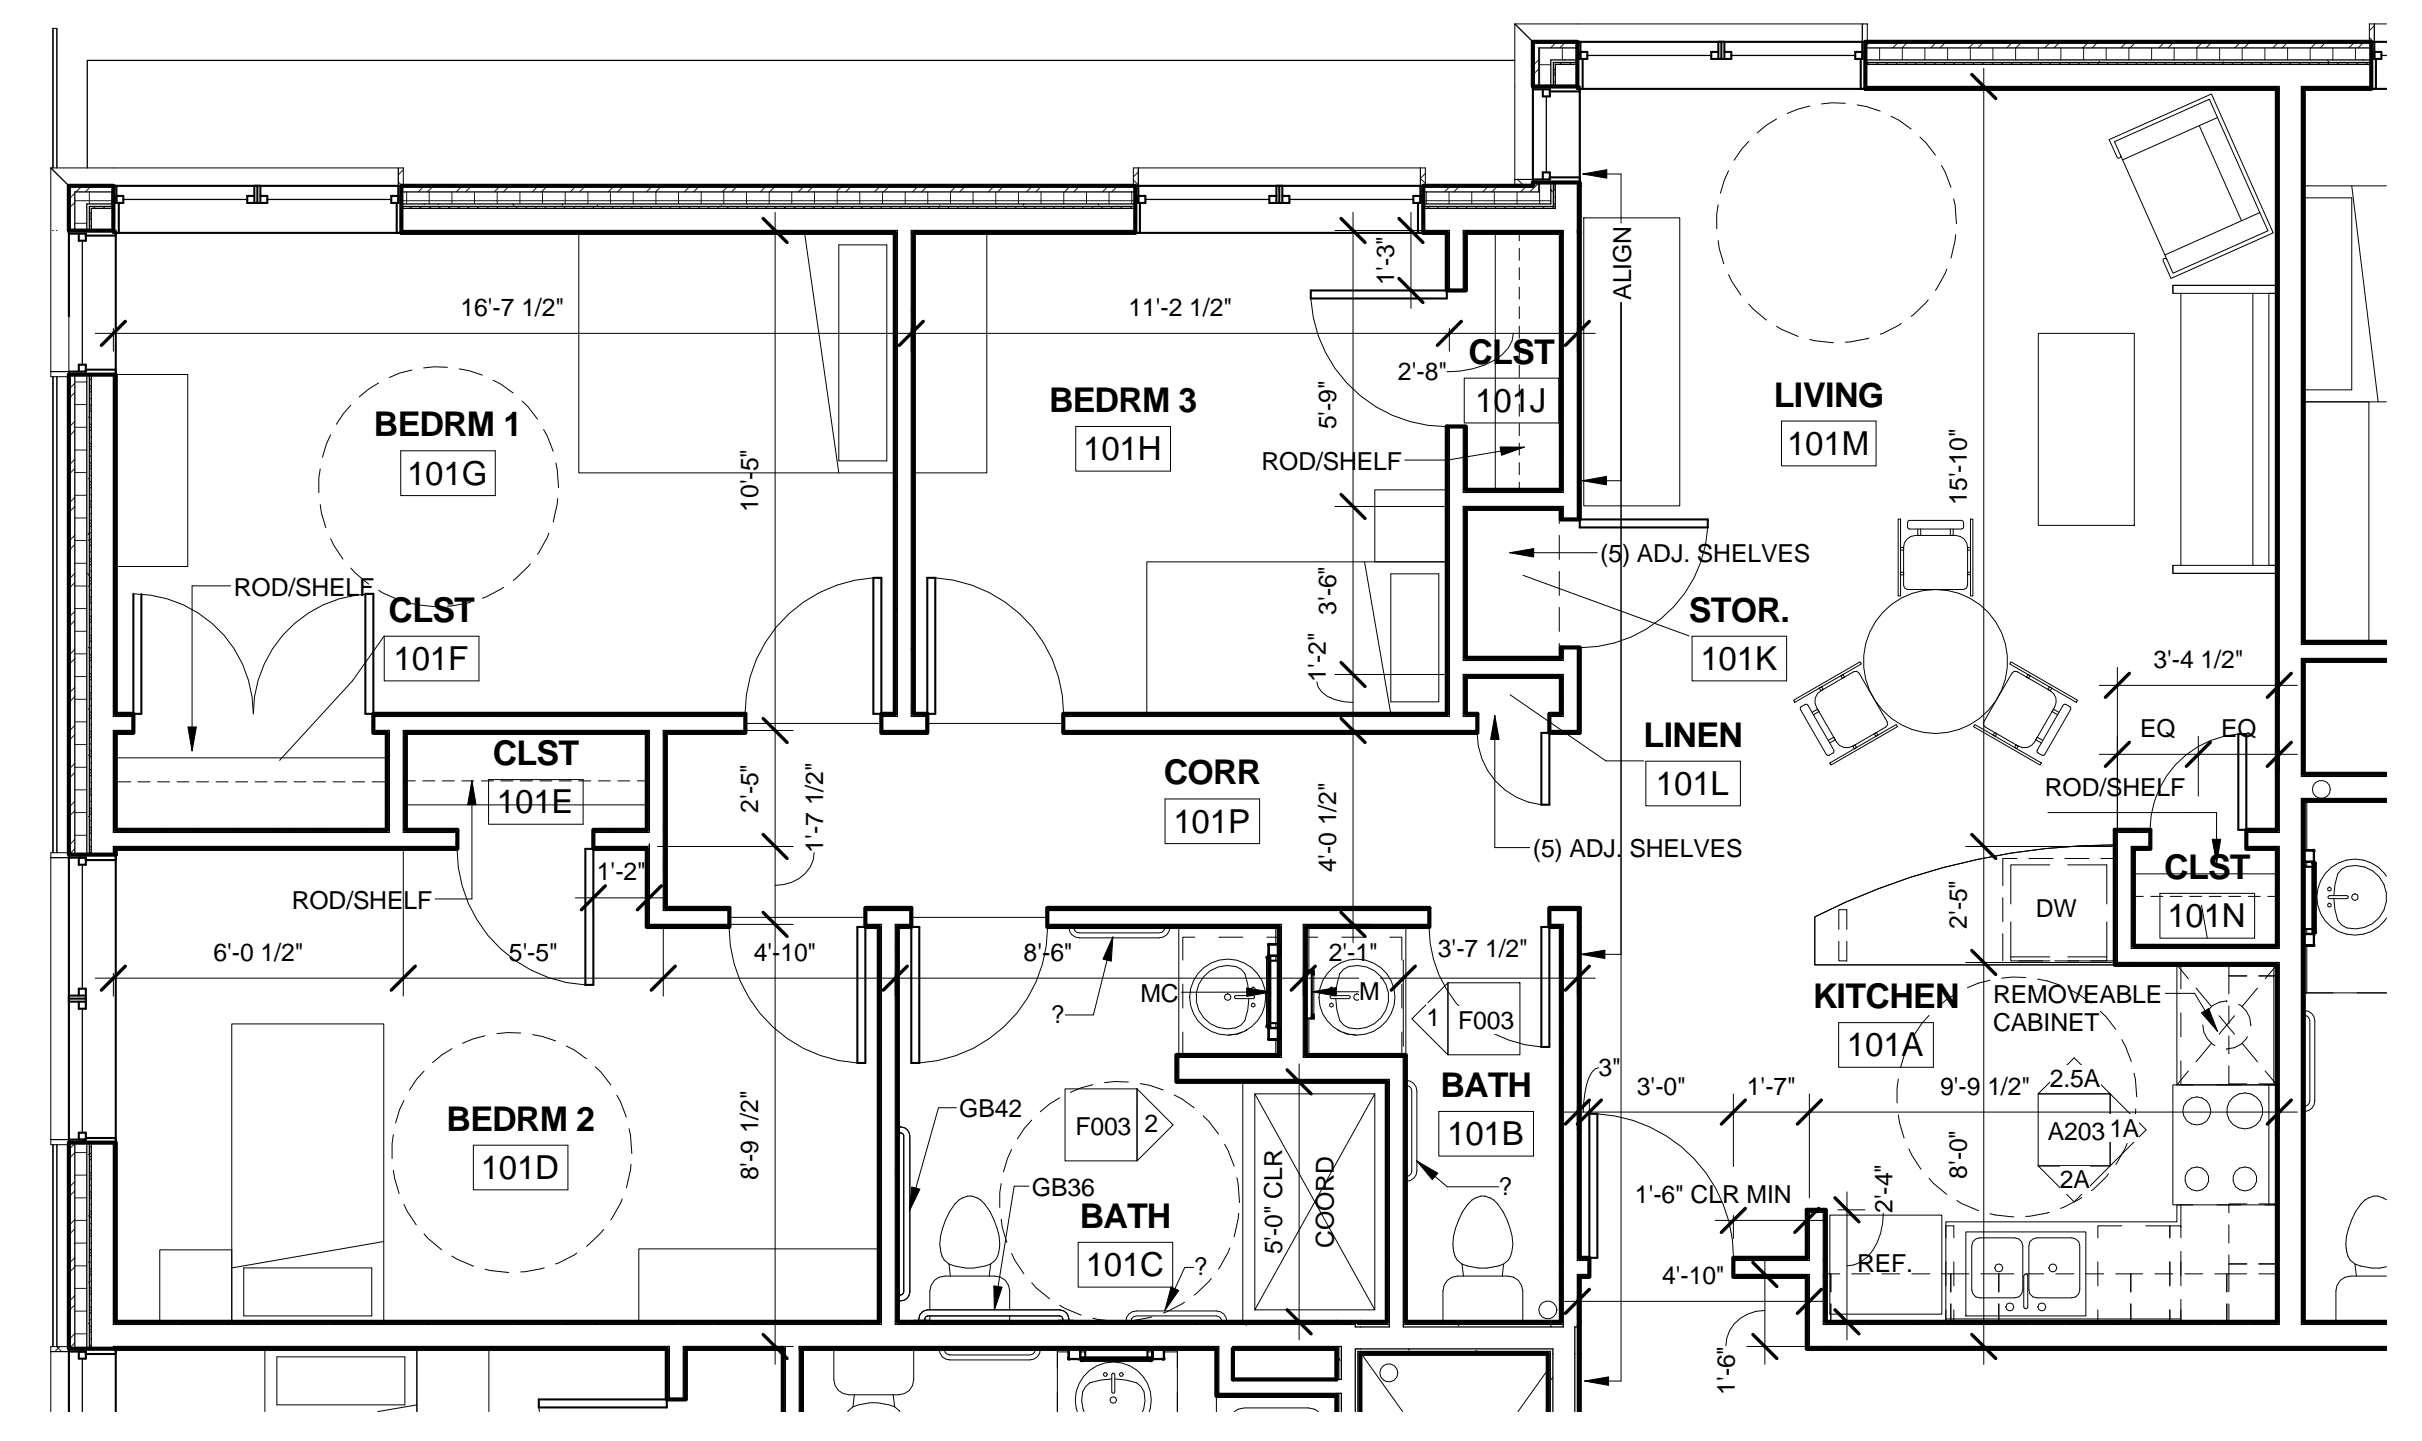


2A UNIT 101, 201, 301 (3-A-1)  
1/4" = 1'-0"

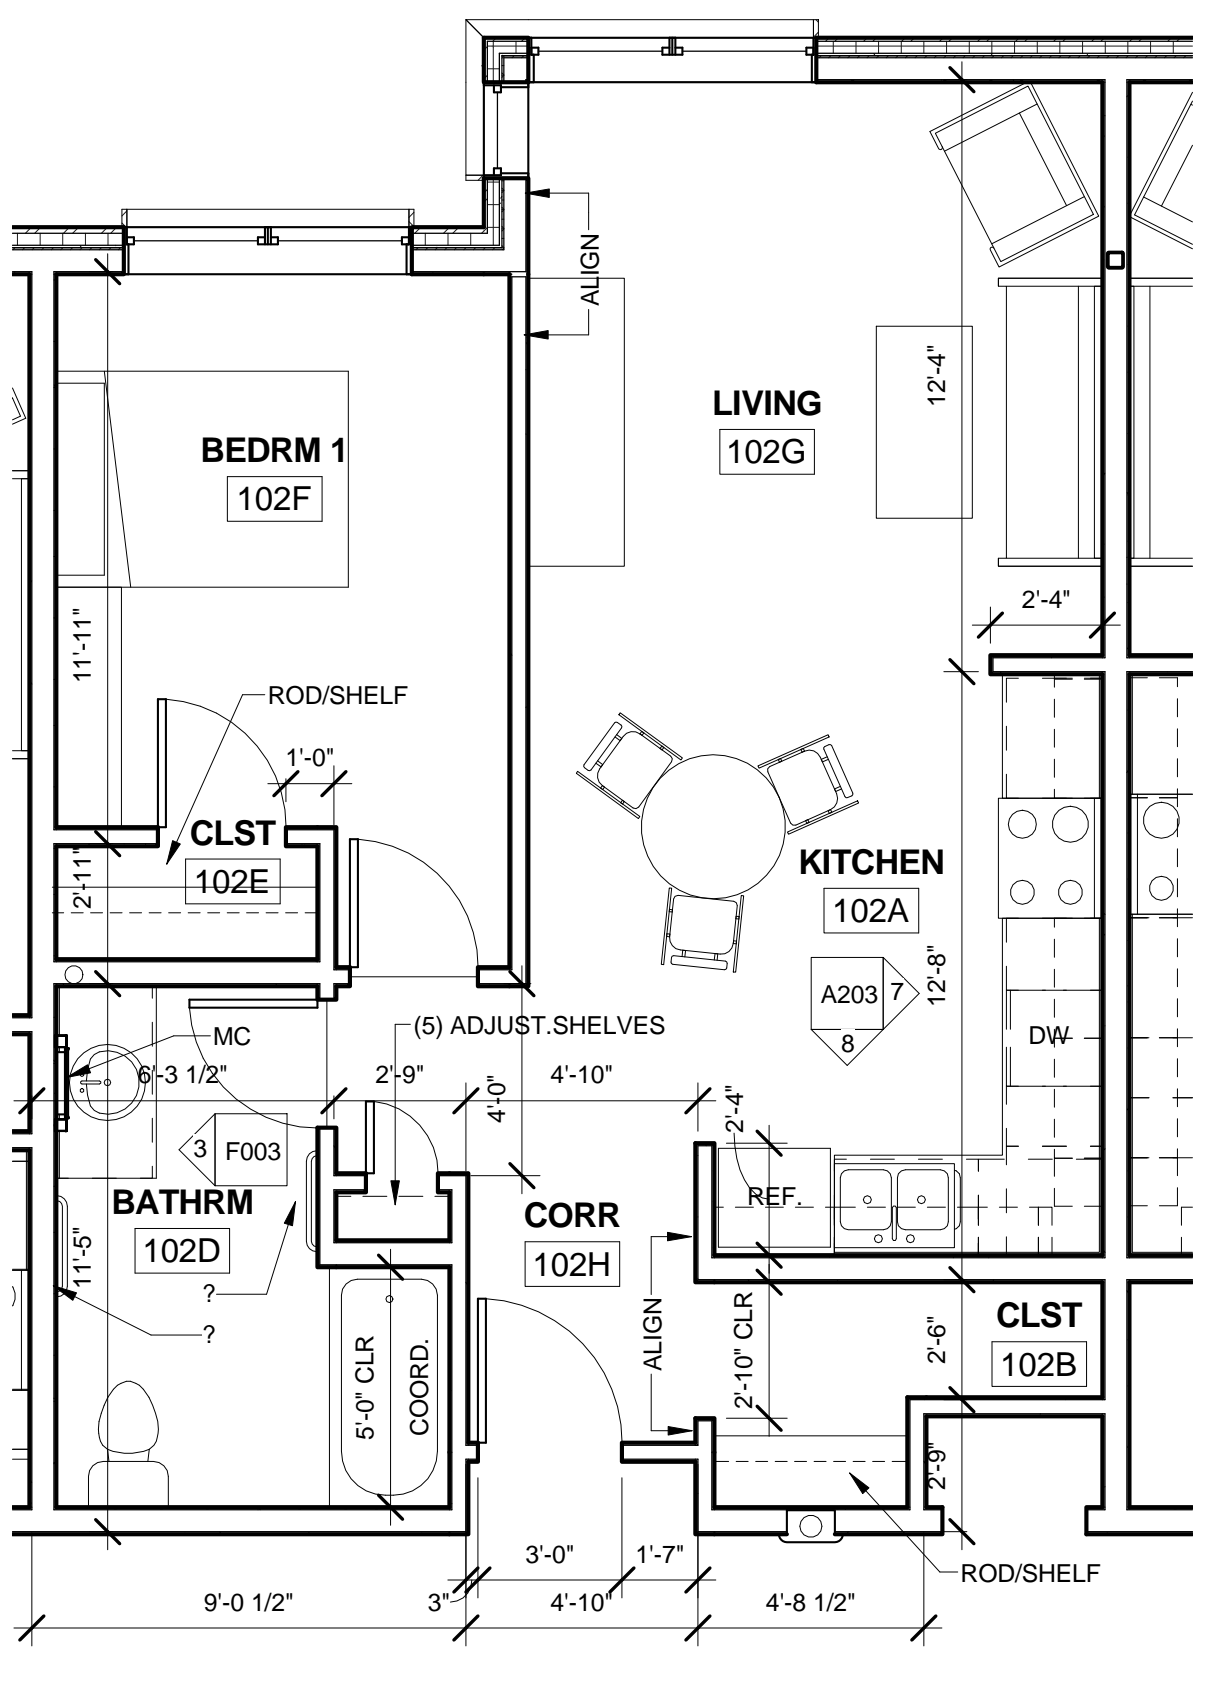

3A UNIT 102, 202, 302, 402 (1-B-1)  
1/4" = 1'-0"

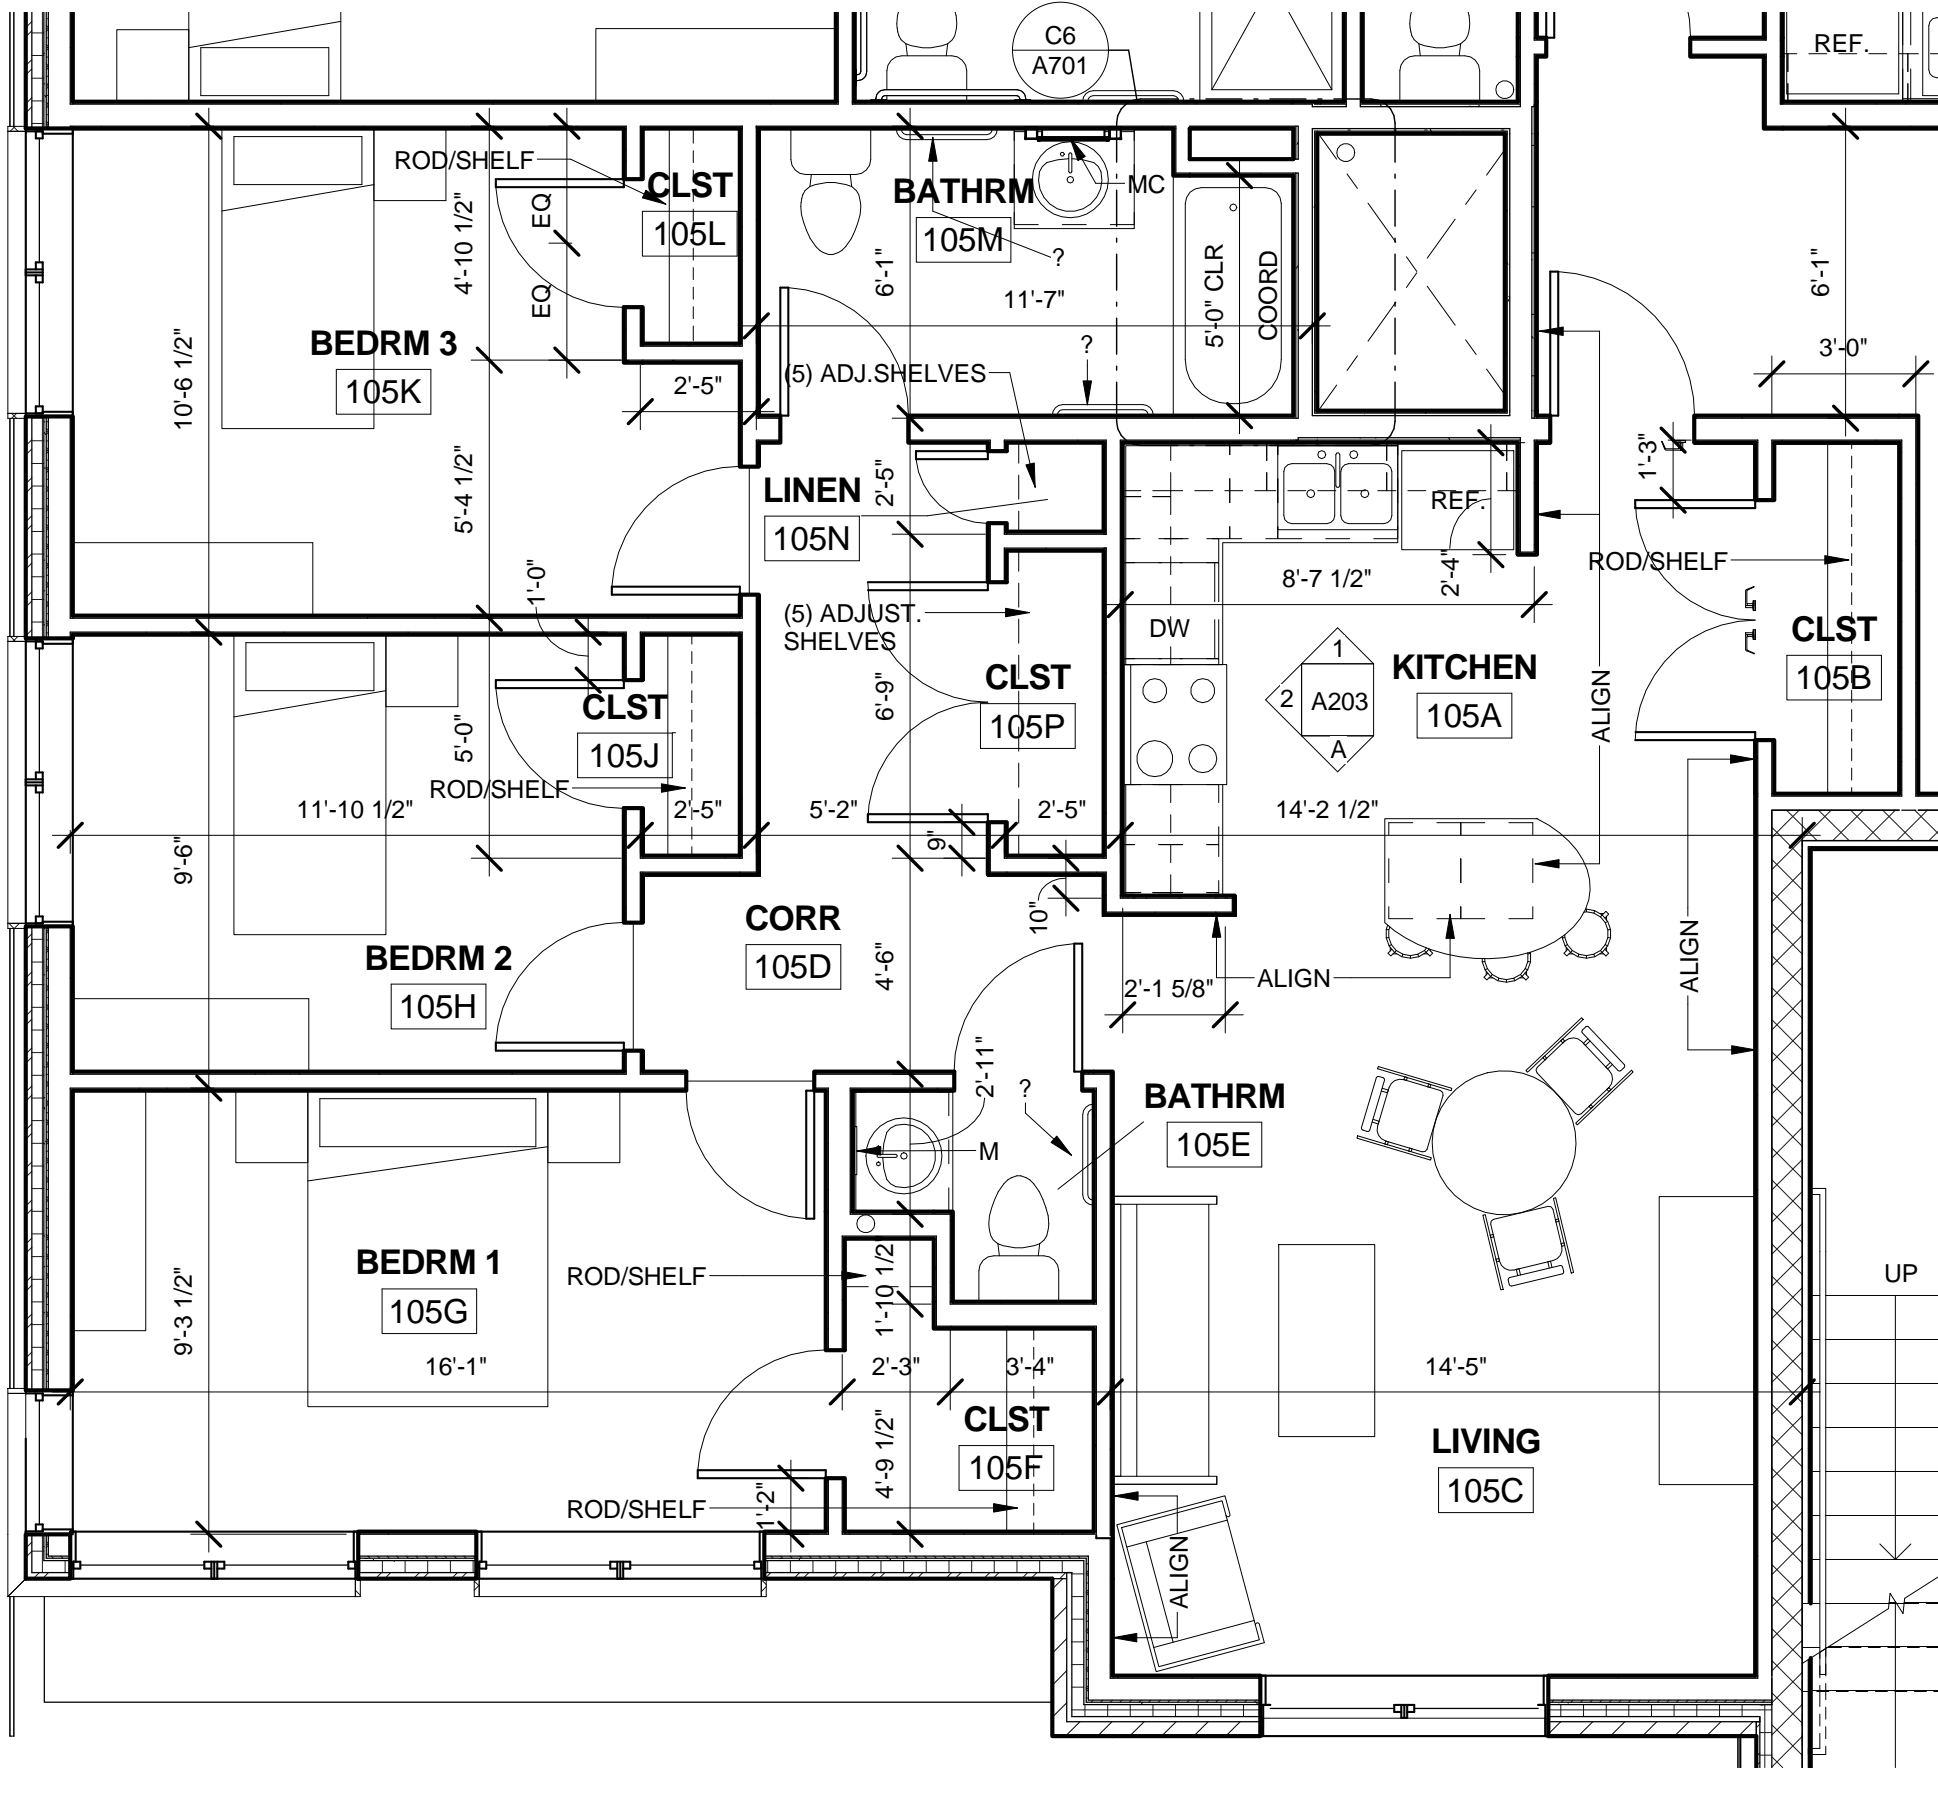

5A UNIT 105, 205, 305 (3-B-1)  
1/4" = 1'-0"

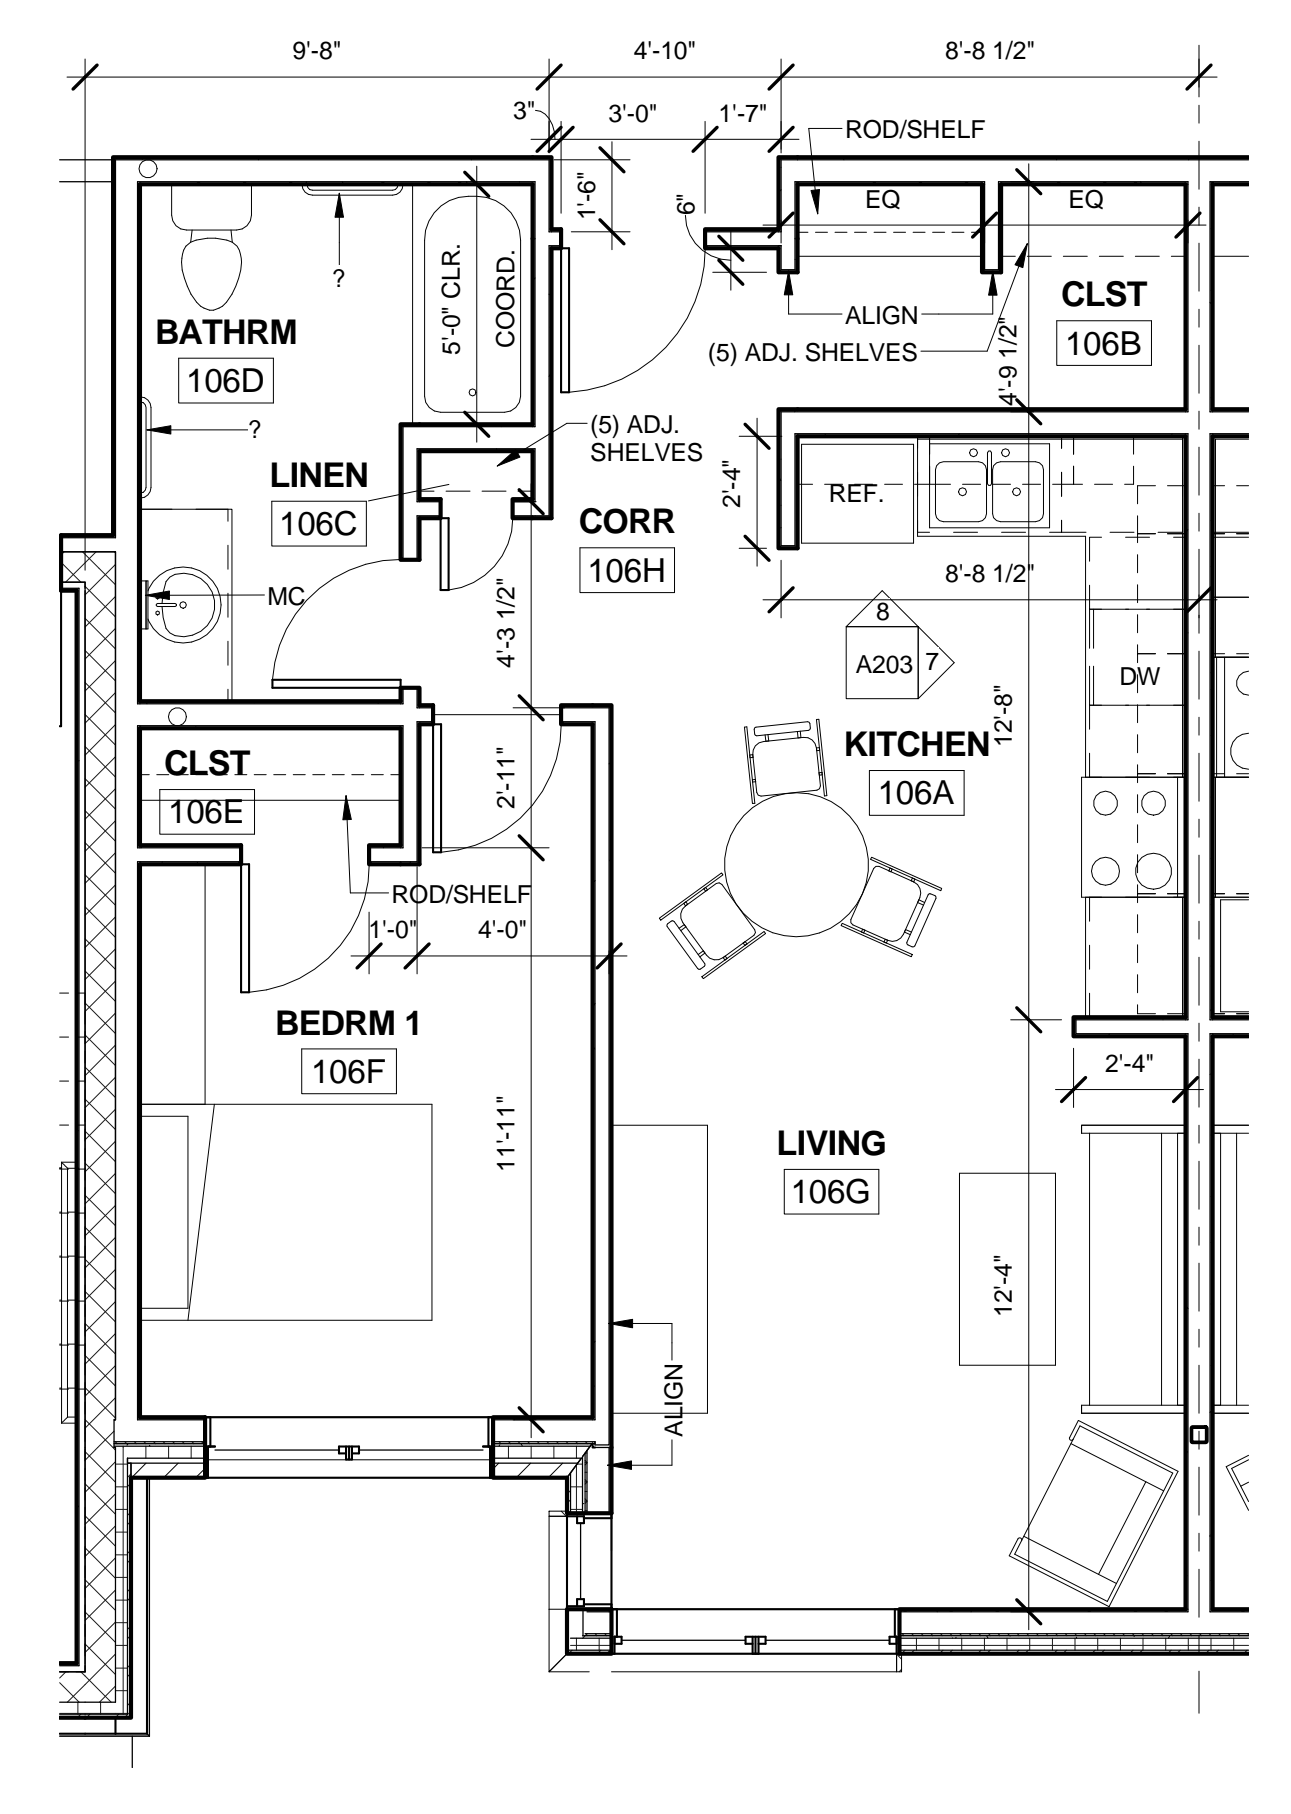

6A UNIT 103, 106, 113, 114, 206, 213, 214, 306, 313, 314, 406, 413, 414 (1-B-2)  
1/4" = 1'-0"

