




6D UNIT 405 (2-A-2)
1/4" = 1'-0"

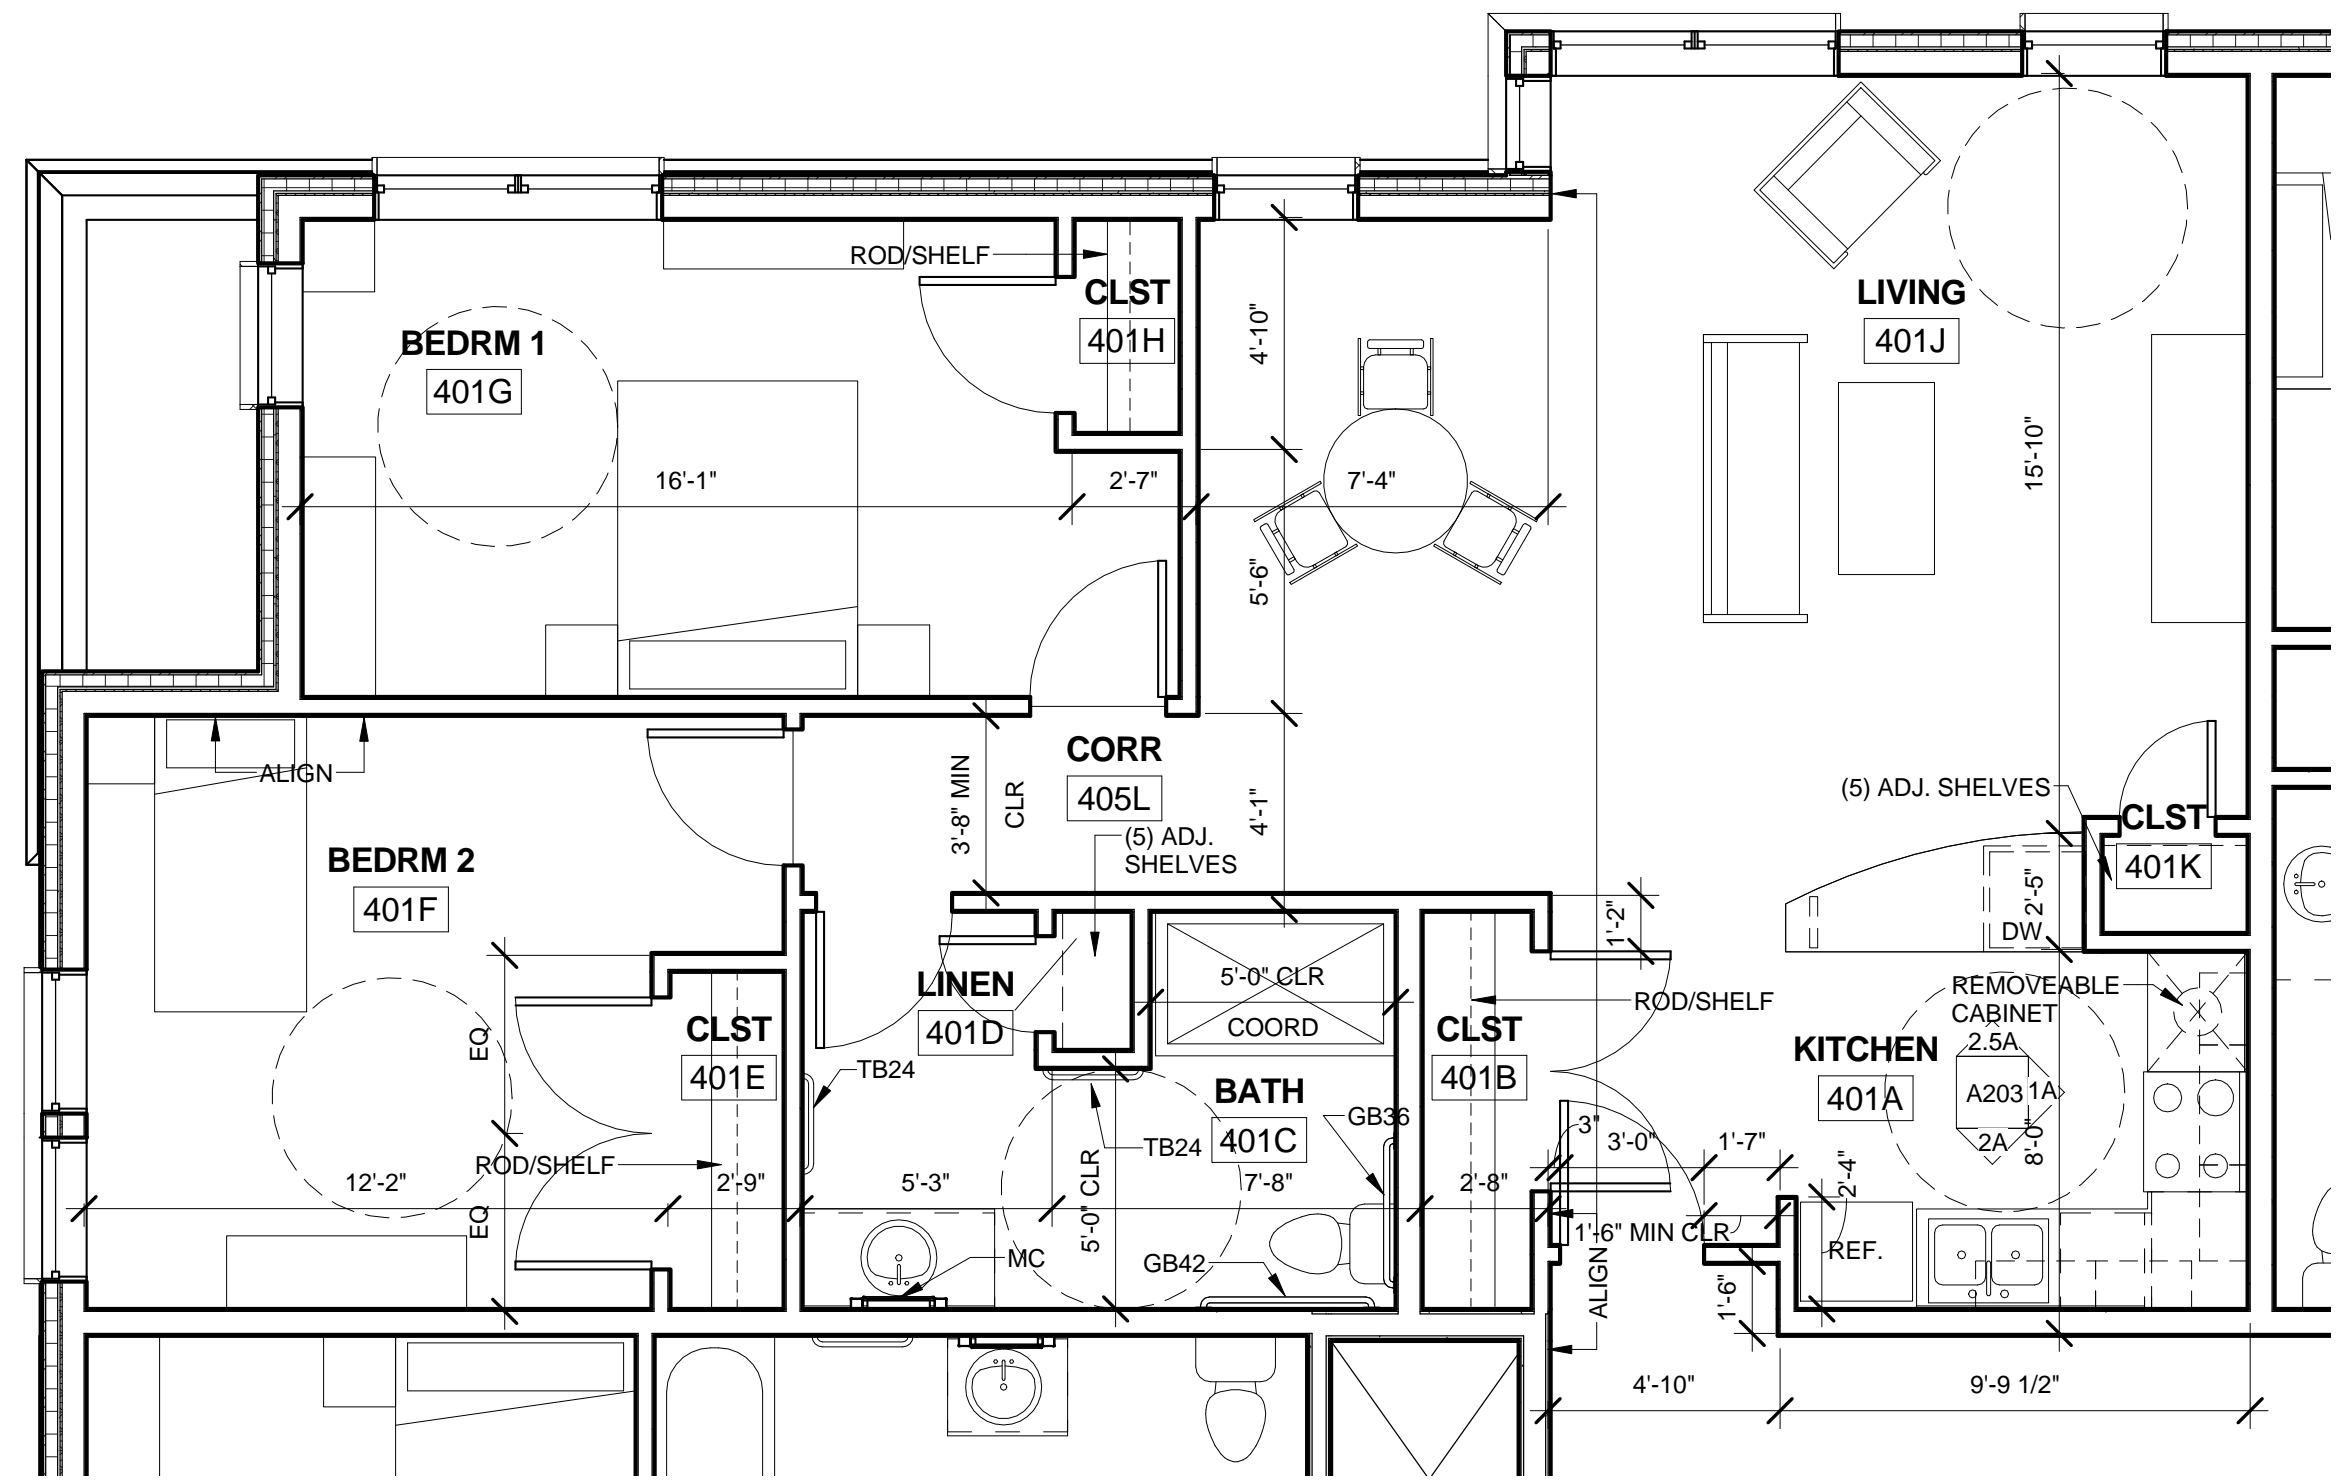


4D UNIT 401 (2-A-1)
1/4" = 1'-0"

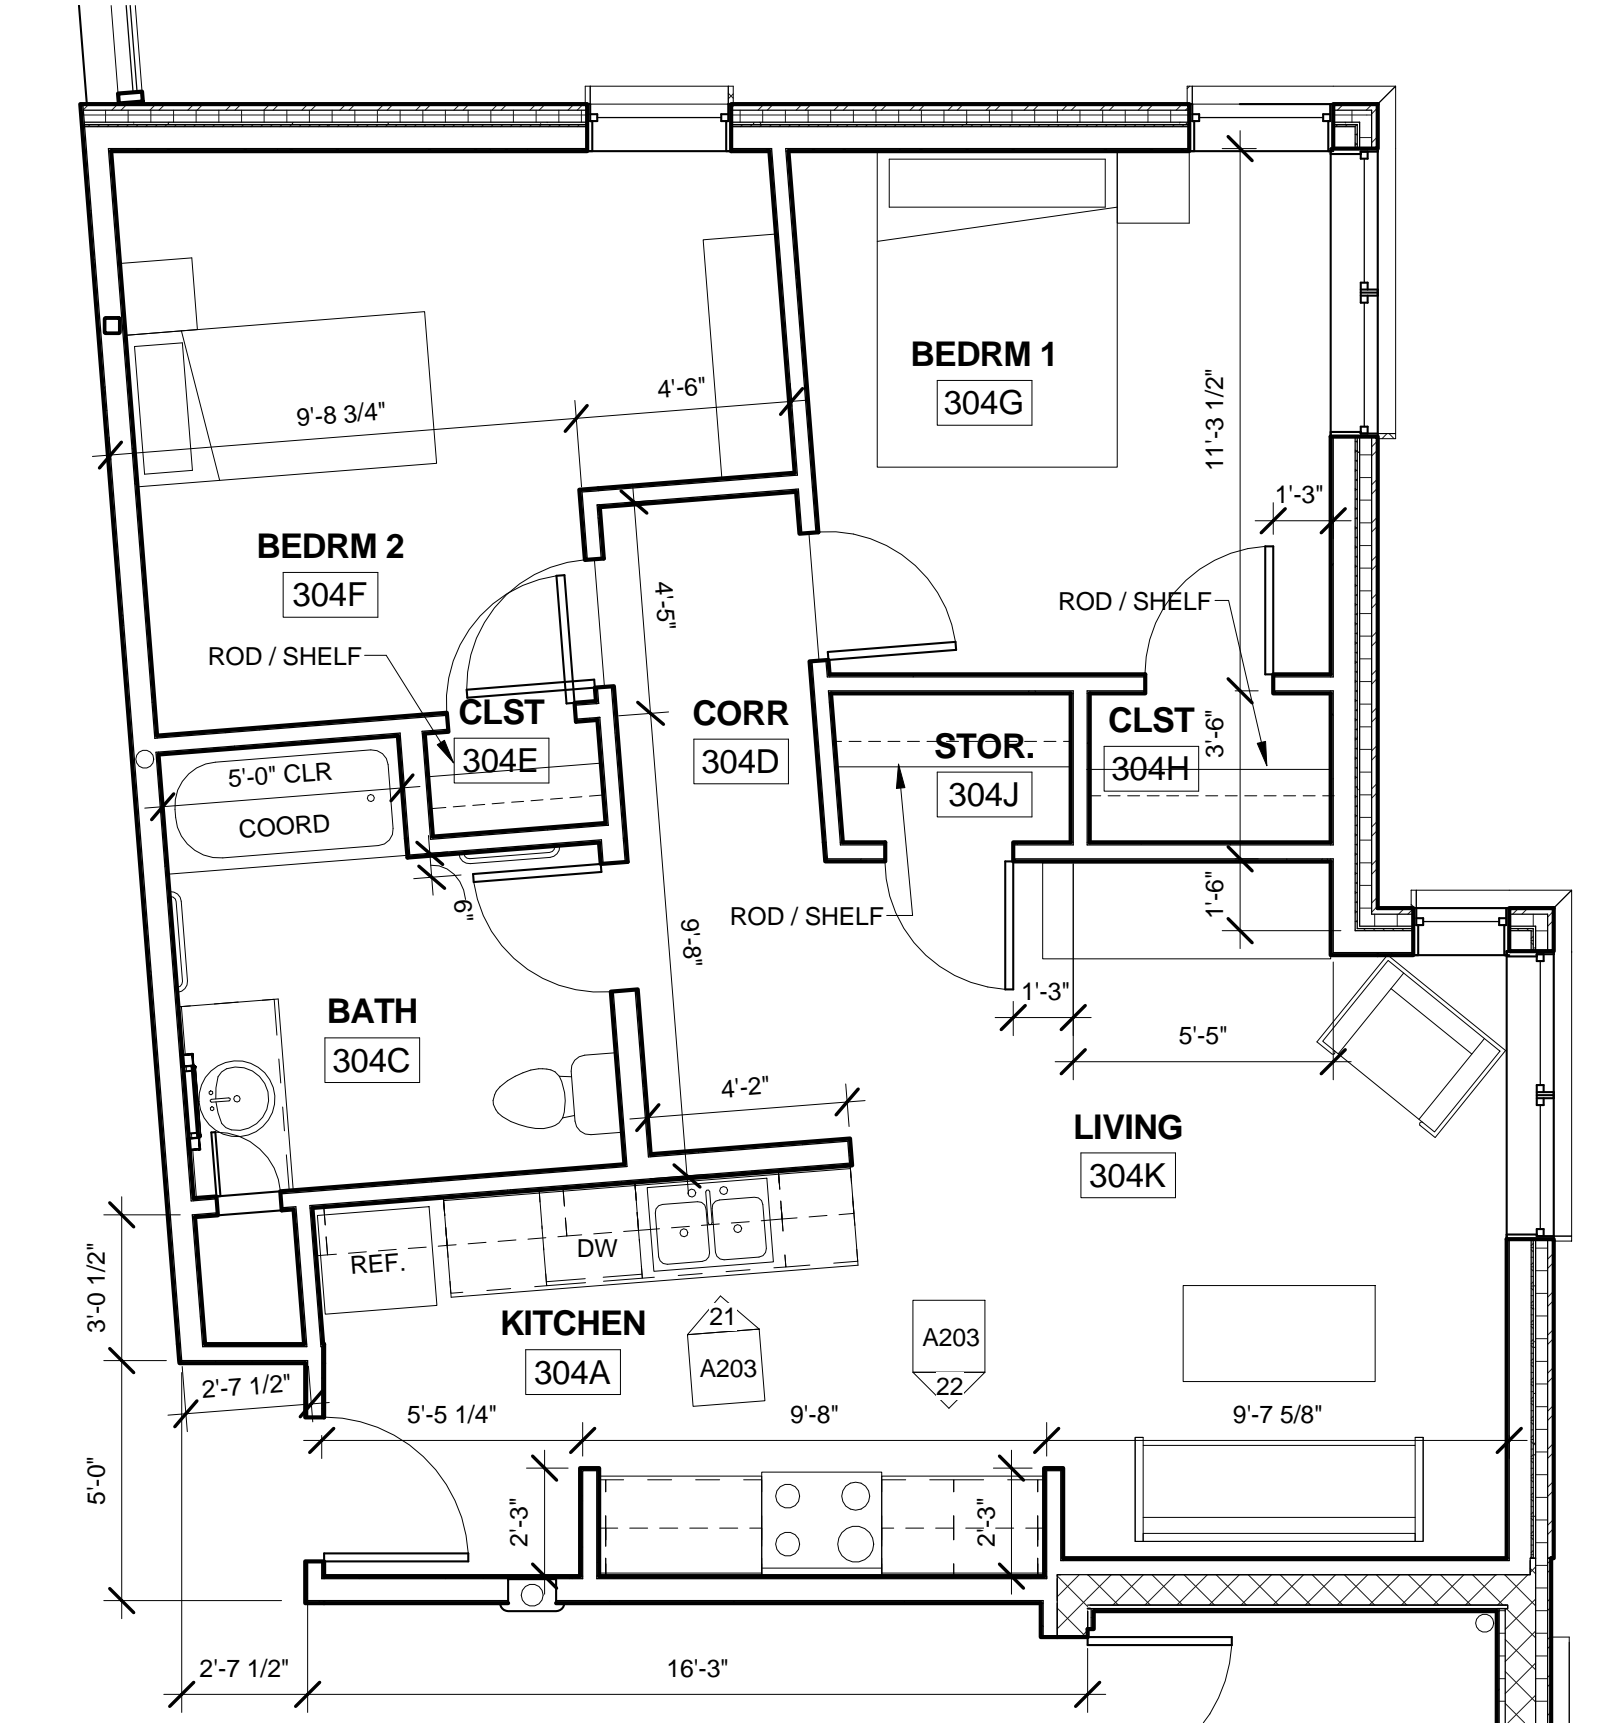


2D UNIT 304 (2-B-4)
1/4" = 1'-0"

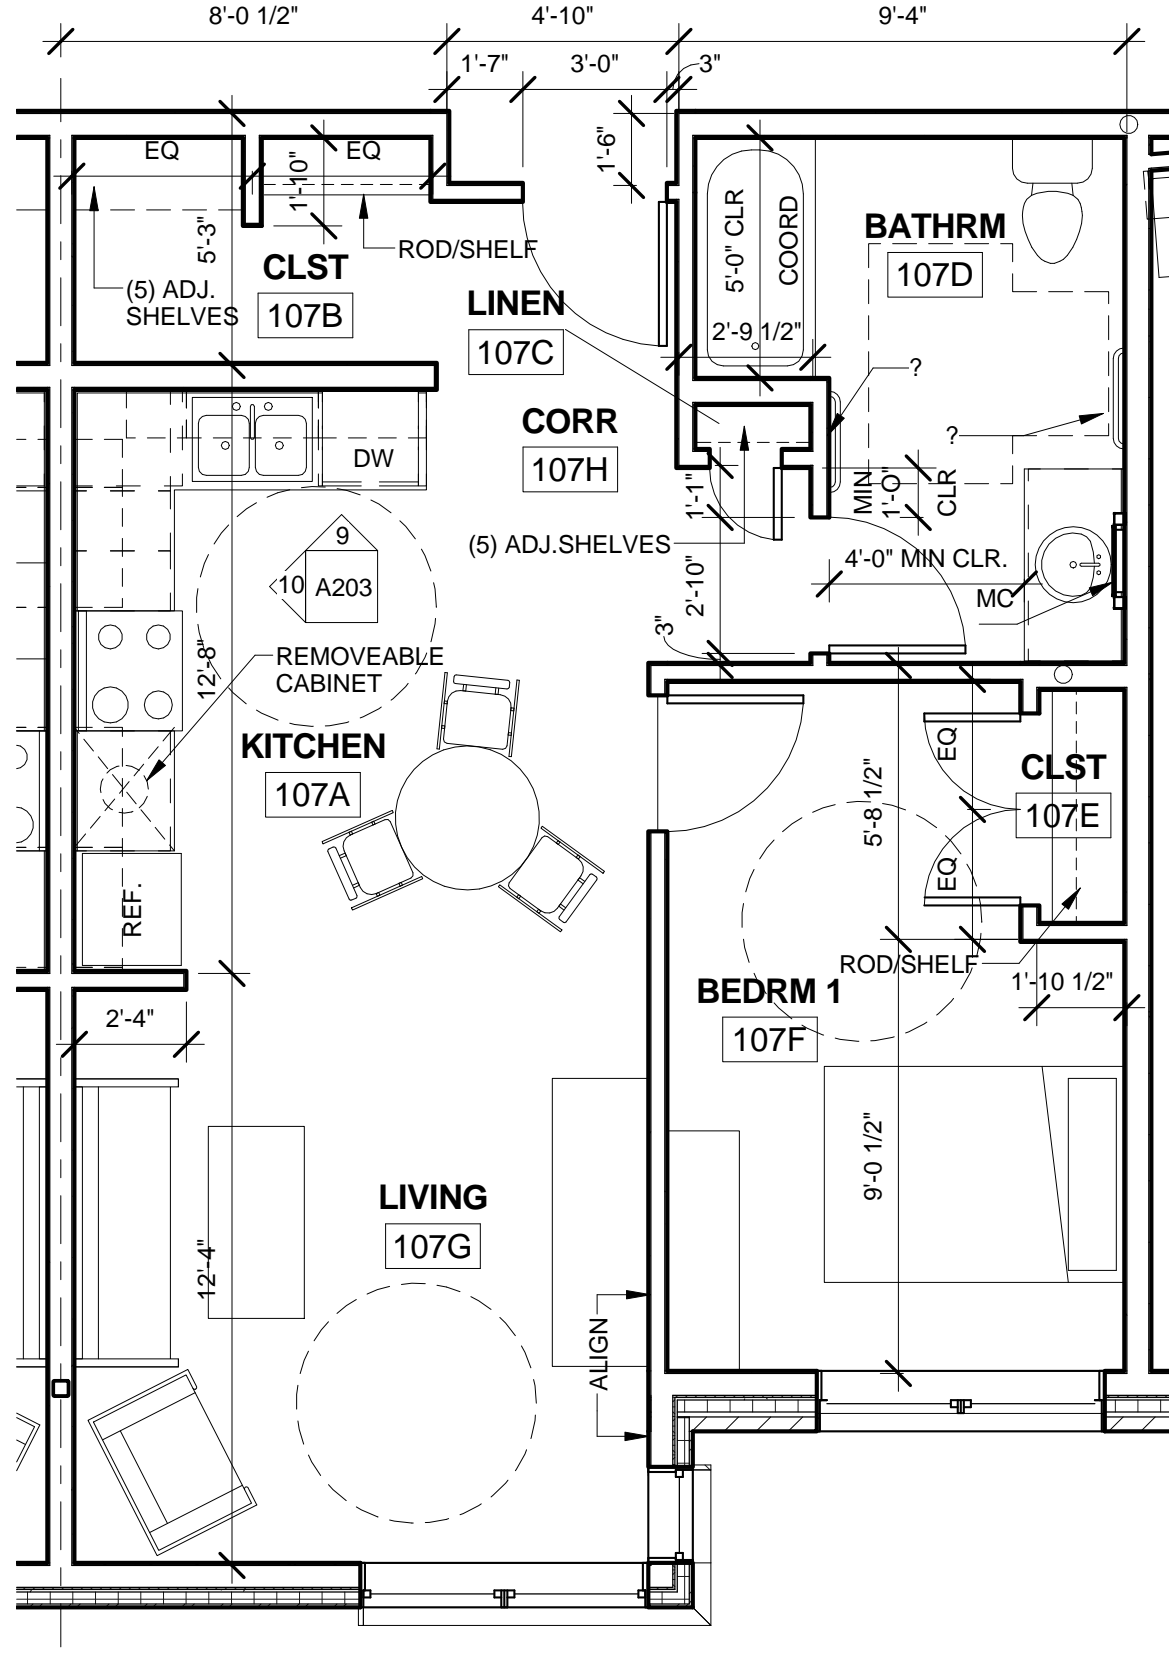


6A UNIT 107, 109, 209, 207, 309, 407, 409 (1-A-1)
1/4" = 1'-0"

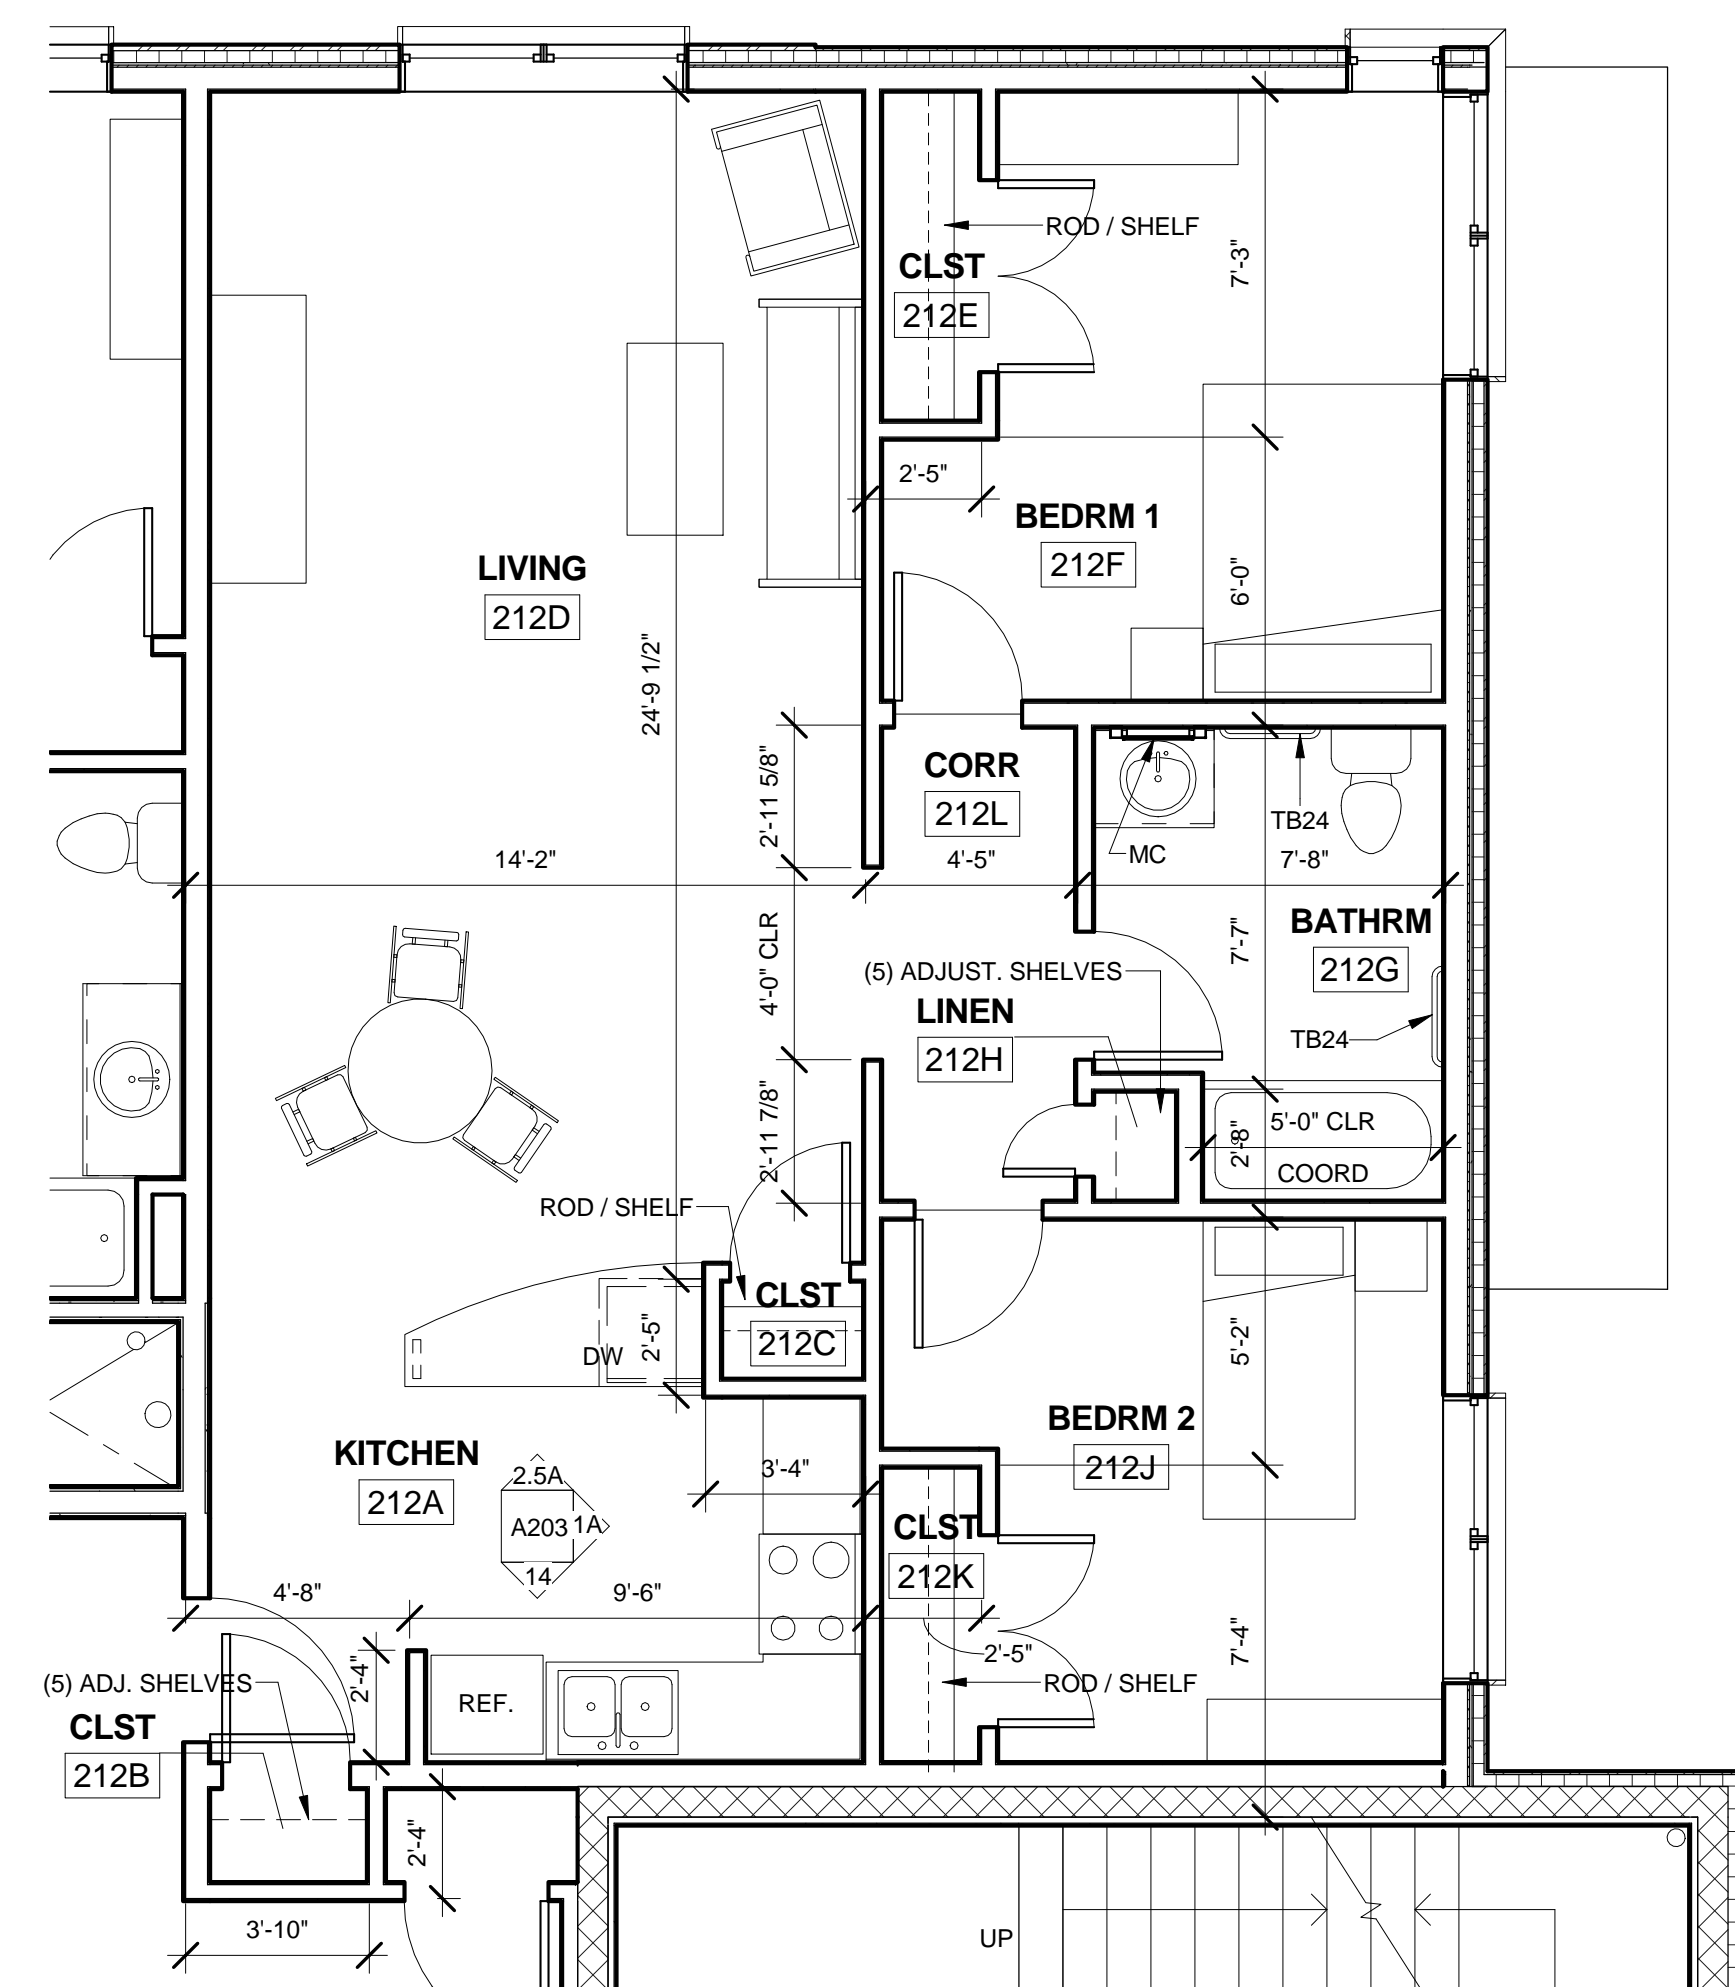

5A UNIT 212, 312, 412 (2-B-3)
1/4" = 1'-0"

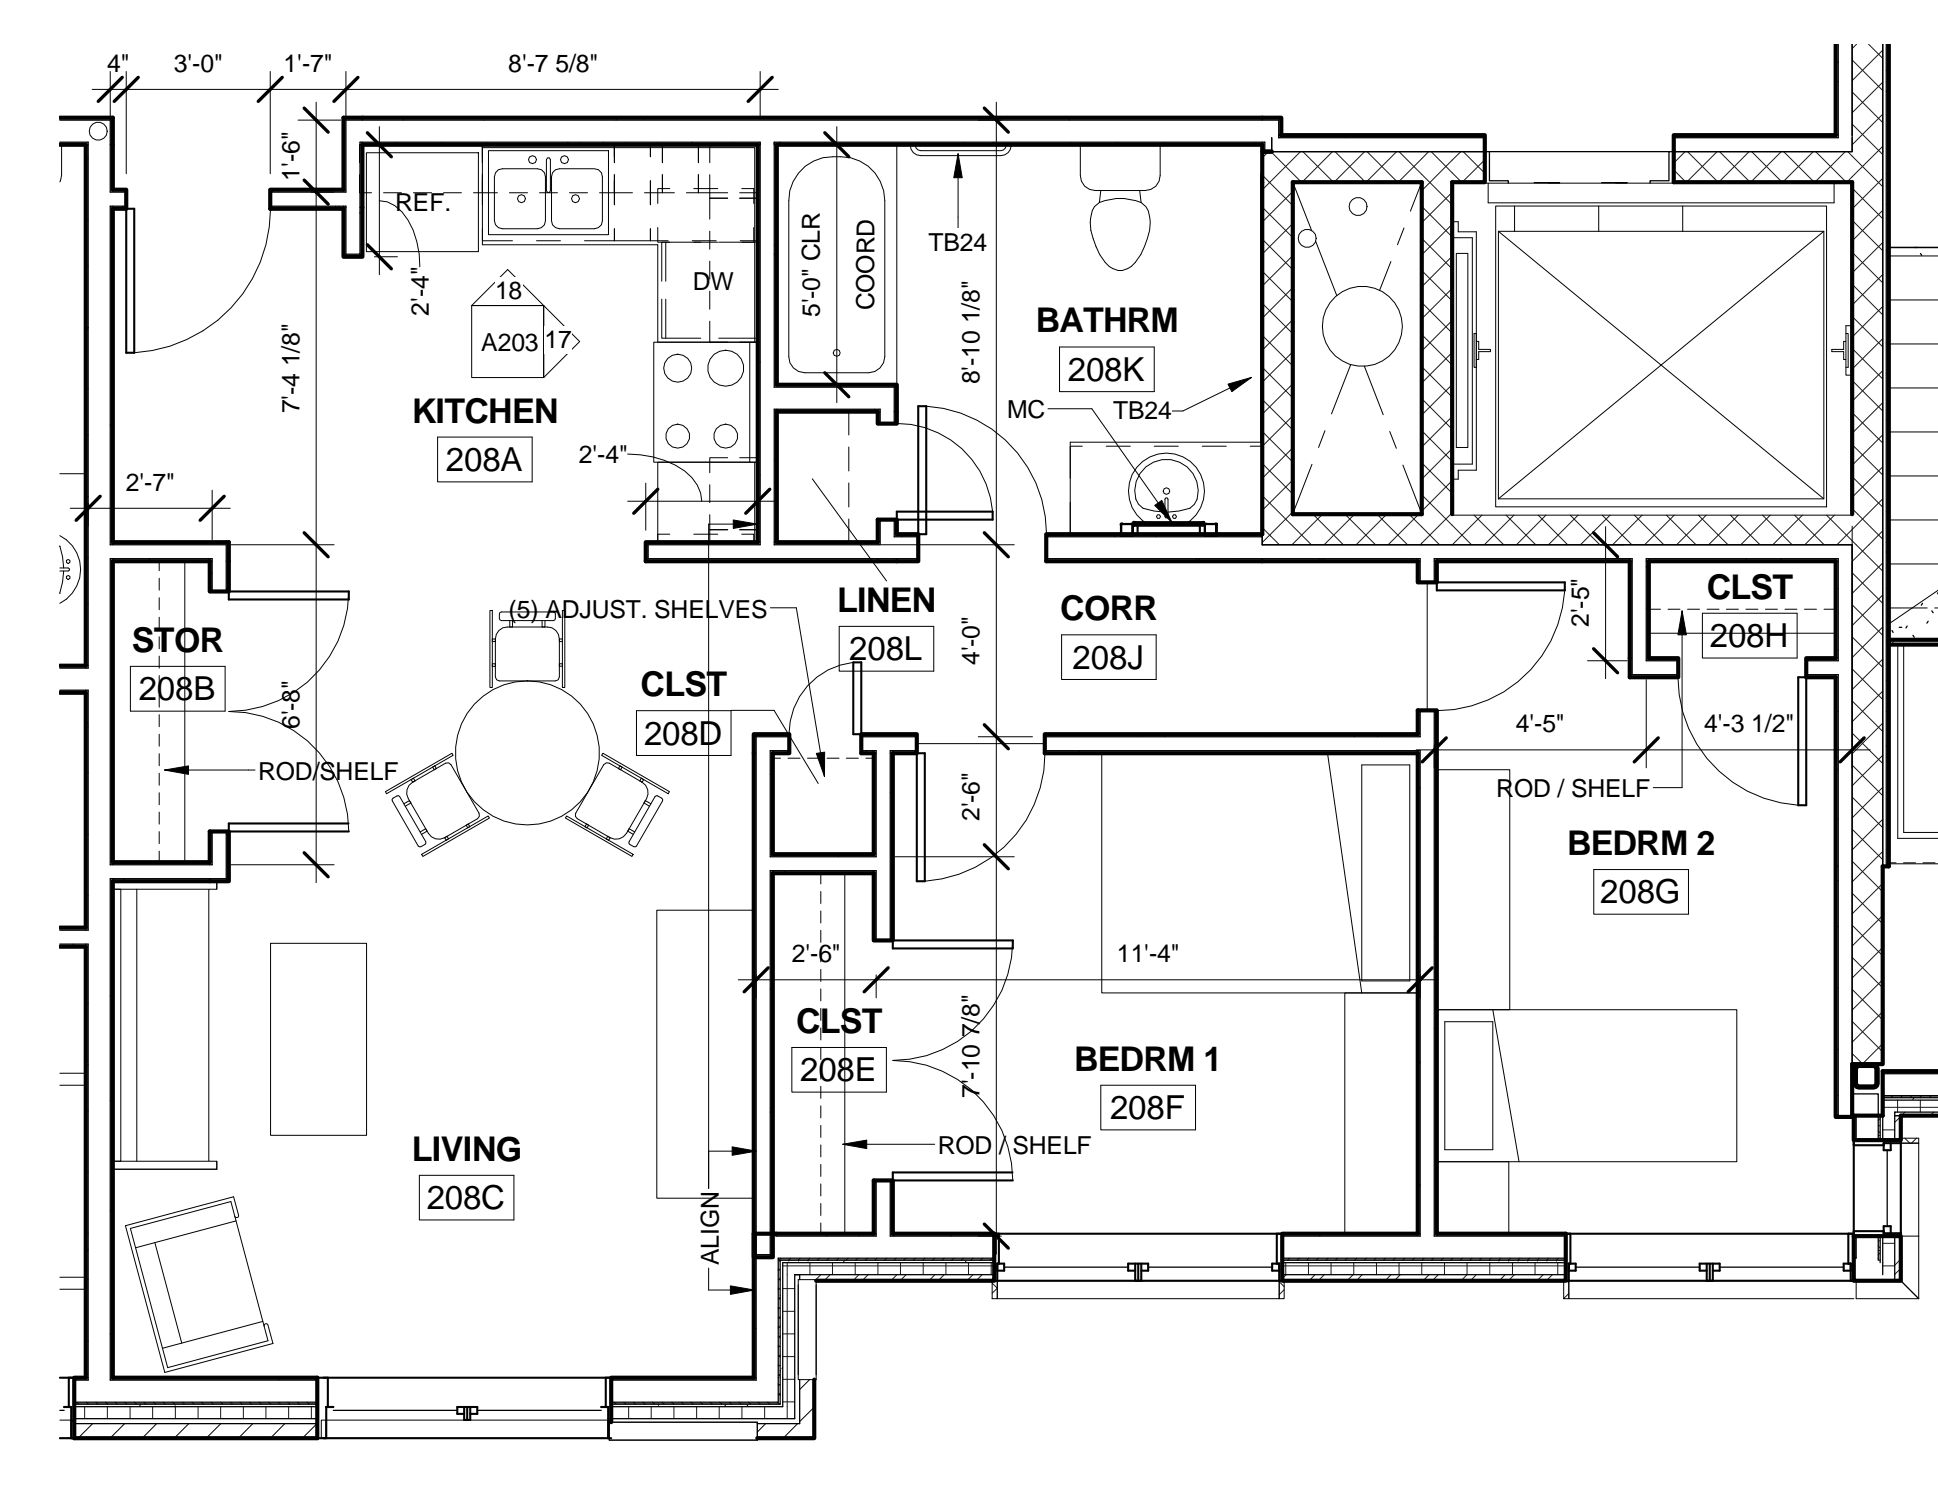

3A UNIT 208, 308, 408 (2-B-2)
1/4" = 1'-0"

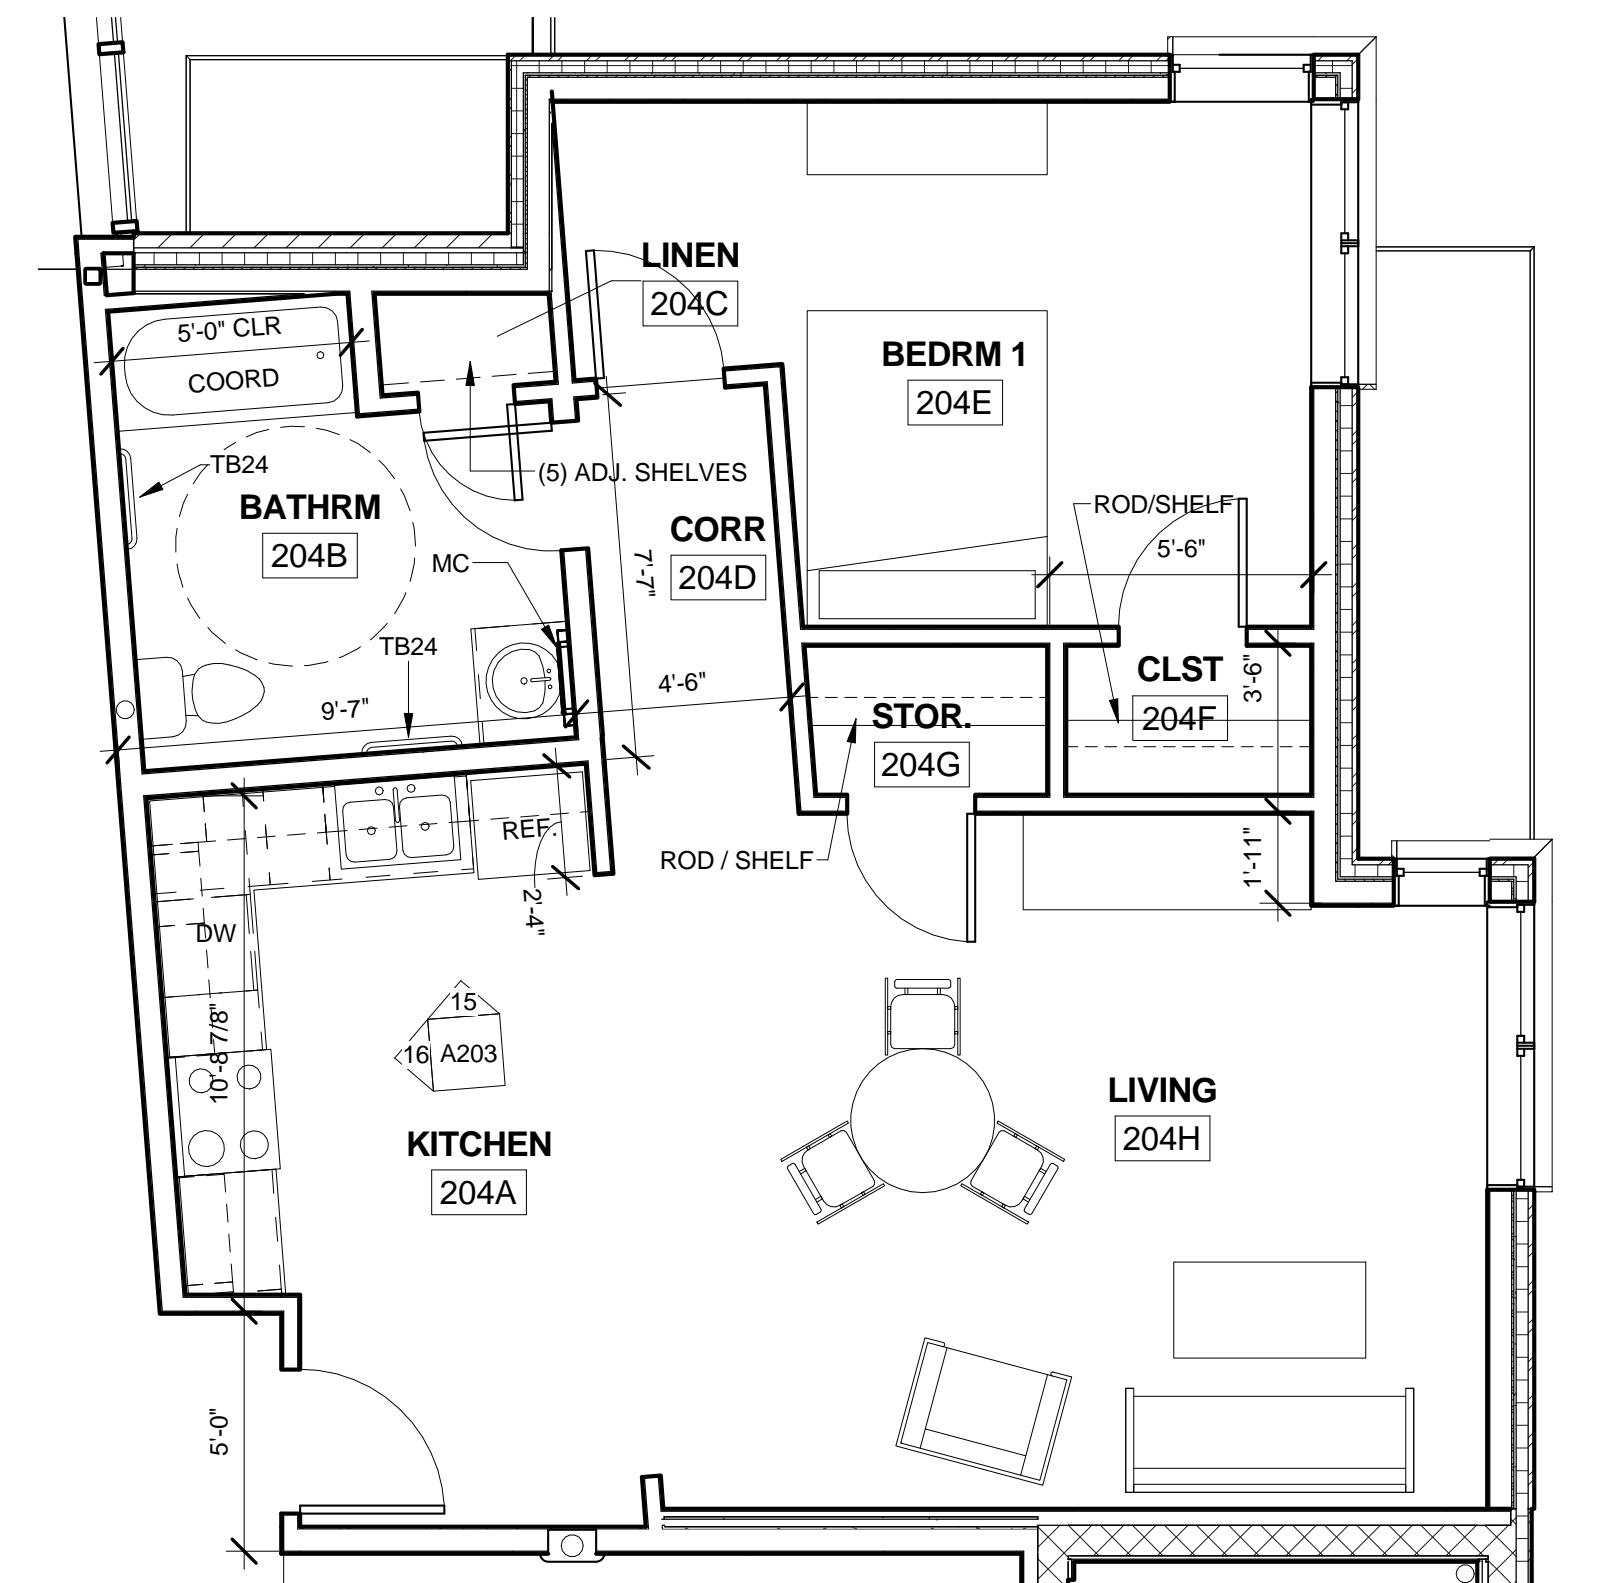

2A UNIT 204 (1-B-3)
1/4" = 1'-0"

UNIT DESIGNATION KEY
(1-A-3)
LAYOUT CONFIGURATION
ANSI A117.1 ACCESSIBILITY
A - ACCESSIBLE DWELLING UNIT
B - ADAPTABLE DWELLING UNIT
NUMBER OF BEDROOMS