


Pearl Place II
184 Pearl Street

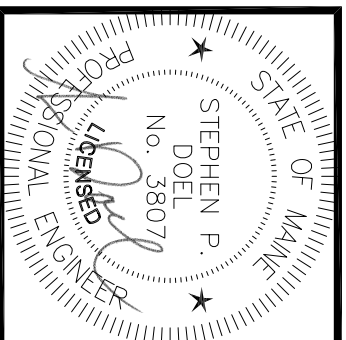

ISSUE: August 3, 2011
For Bid

SCALE: 1/8" = 1'-0"

DRWN: CHK
SP Doel SP Doel

100000

100000

TITLE
MECHANICAL
GROUND FLOOR
PLAN

SHEET
M1.1

