




Pearl Place II
184 Pearl Street

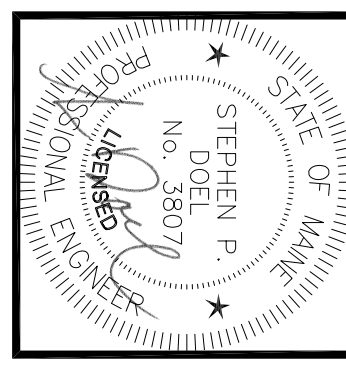

JOB NO.	10-020
DRWN. CHK.	SP-Dad SP-Dad
SCALE:	1/8" = 1'-0"
ISSUE:	August 3, 2011 For Bid
TITLE:	MECHANICAL 4TH FLOOR PLAN
SHEET:	M1.5