


# Pearl Place II

184 Pearl Street

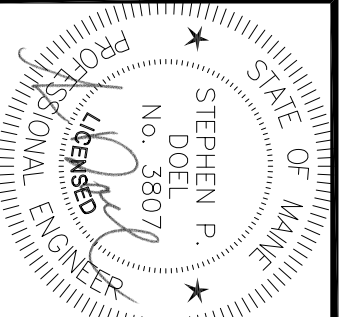

JOB NO.  
10-020  
DRWN: CHK  
SP-Dad SP-Dad  
SCALE:  
1/8" = 1'-0"  
ISSUE:  
August 3, 2011  
F3/Bd

TITLE  
MECHANICAL  
ROOF PLAN

SHEET

# M1.6

