




Pearl Place II
184 Pearl Street

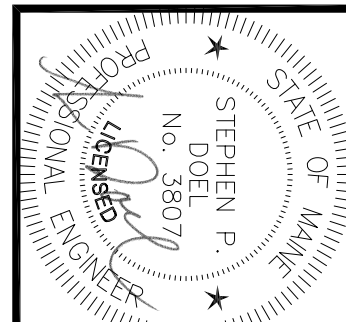

JOB NO. 10-020
DRWN. CHK. SP. DWA SP. DWA
SCALE: 1/8" = 1'-0"
ISSUE: August 3, 2011
For Bid

TITLE: PLUMBING FOURTH FLOOR PLAN
SHEET

M2.5

