


Pearl Place II

184 Pearl Street

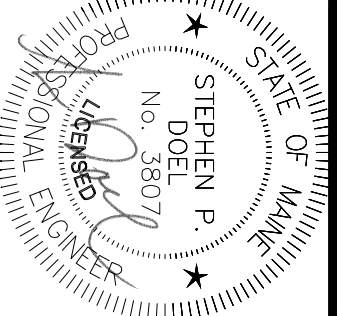

JOB NO.
10-020
DRWN: CHK
SP: DMB SP: DMB
SCALE:
1/8" = 1'-0"
ISSUE:
August 3, 2011
For Bid

TITLE
PLUMBING
ROOF-PLAN

SHEET

M2.6

