




SECOND & THIRD FLOOR TRUSS LAYOUT PLAN
3/32"=1'-0"

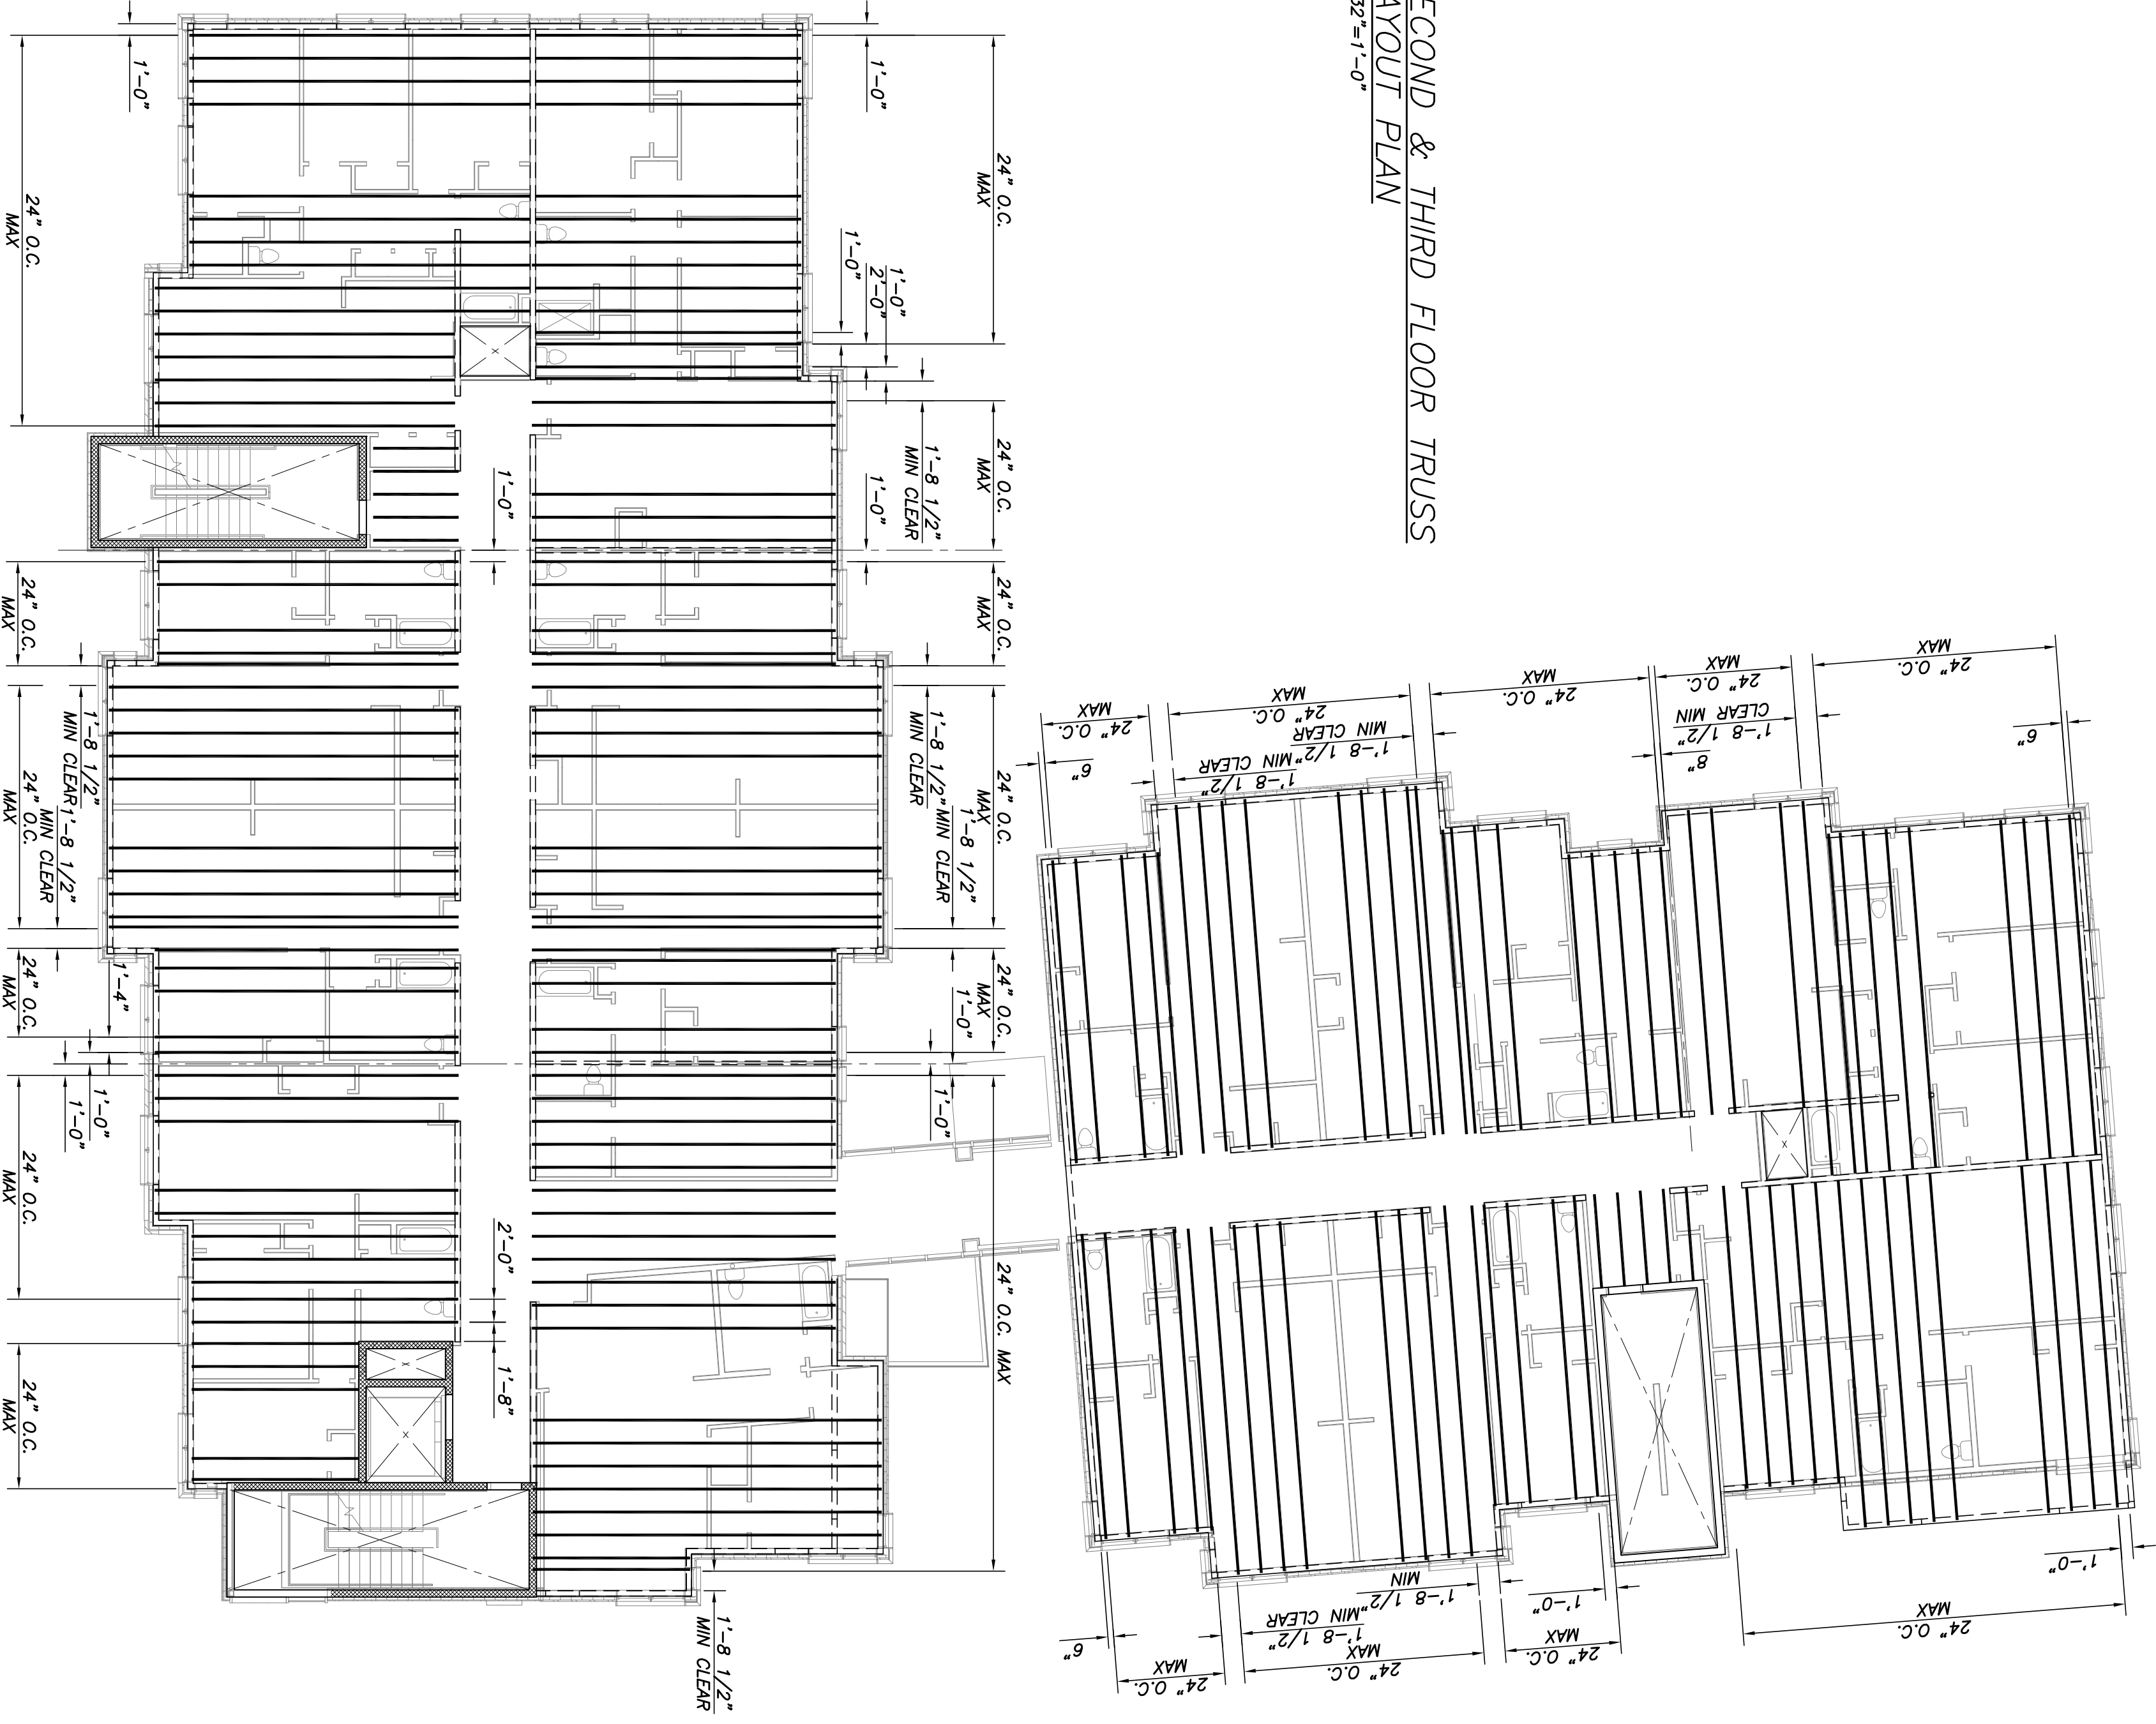

FOURTH FLOOR TRUSS LAYOUT PLAN
3/32"=1'-0"

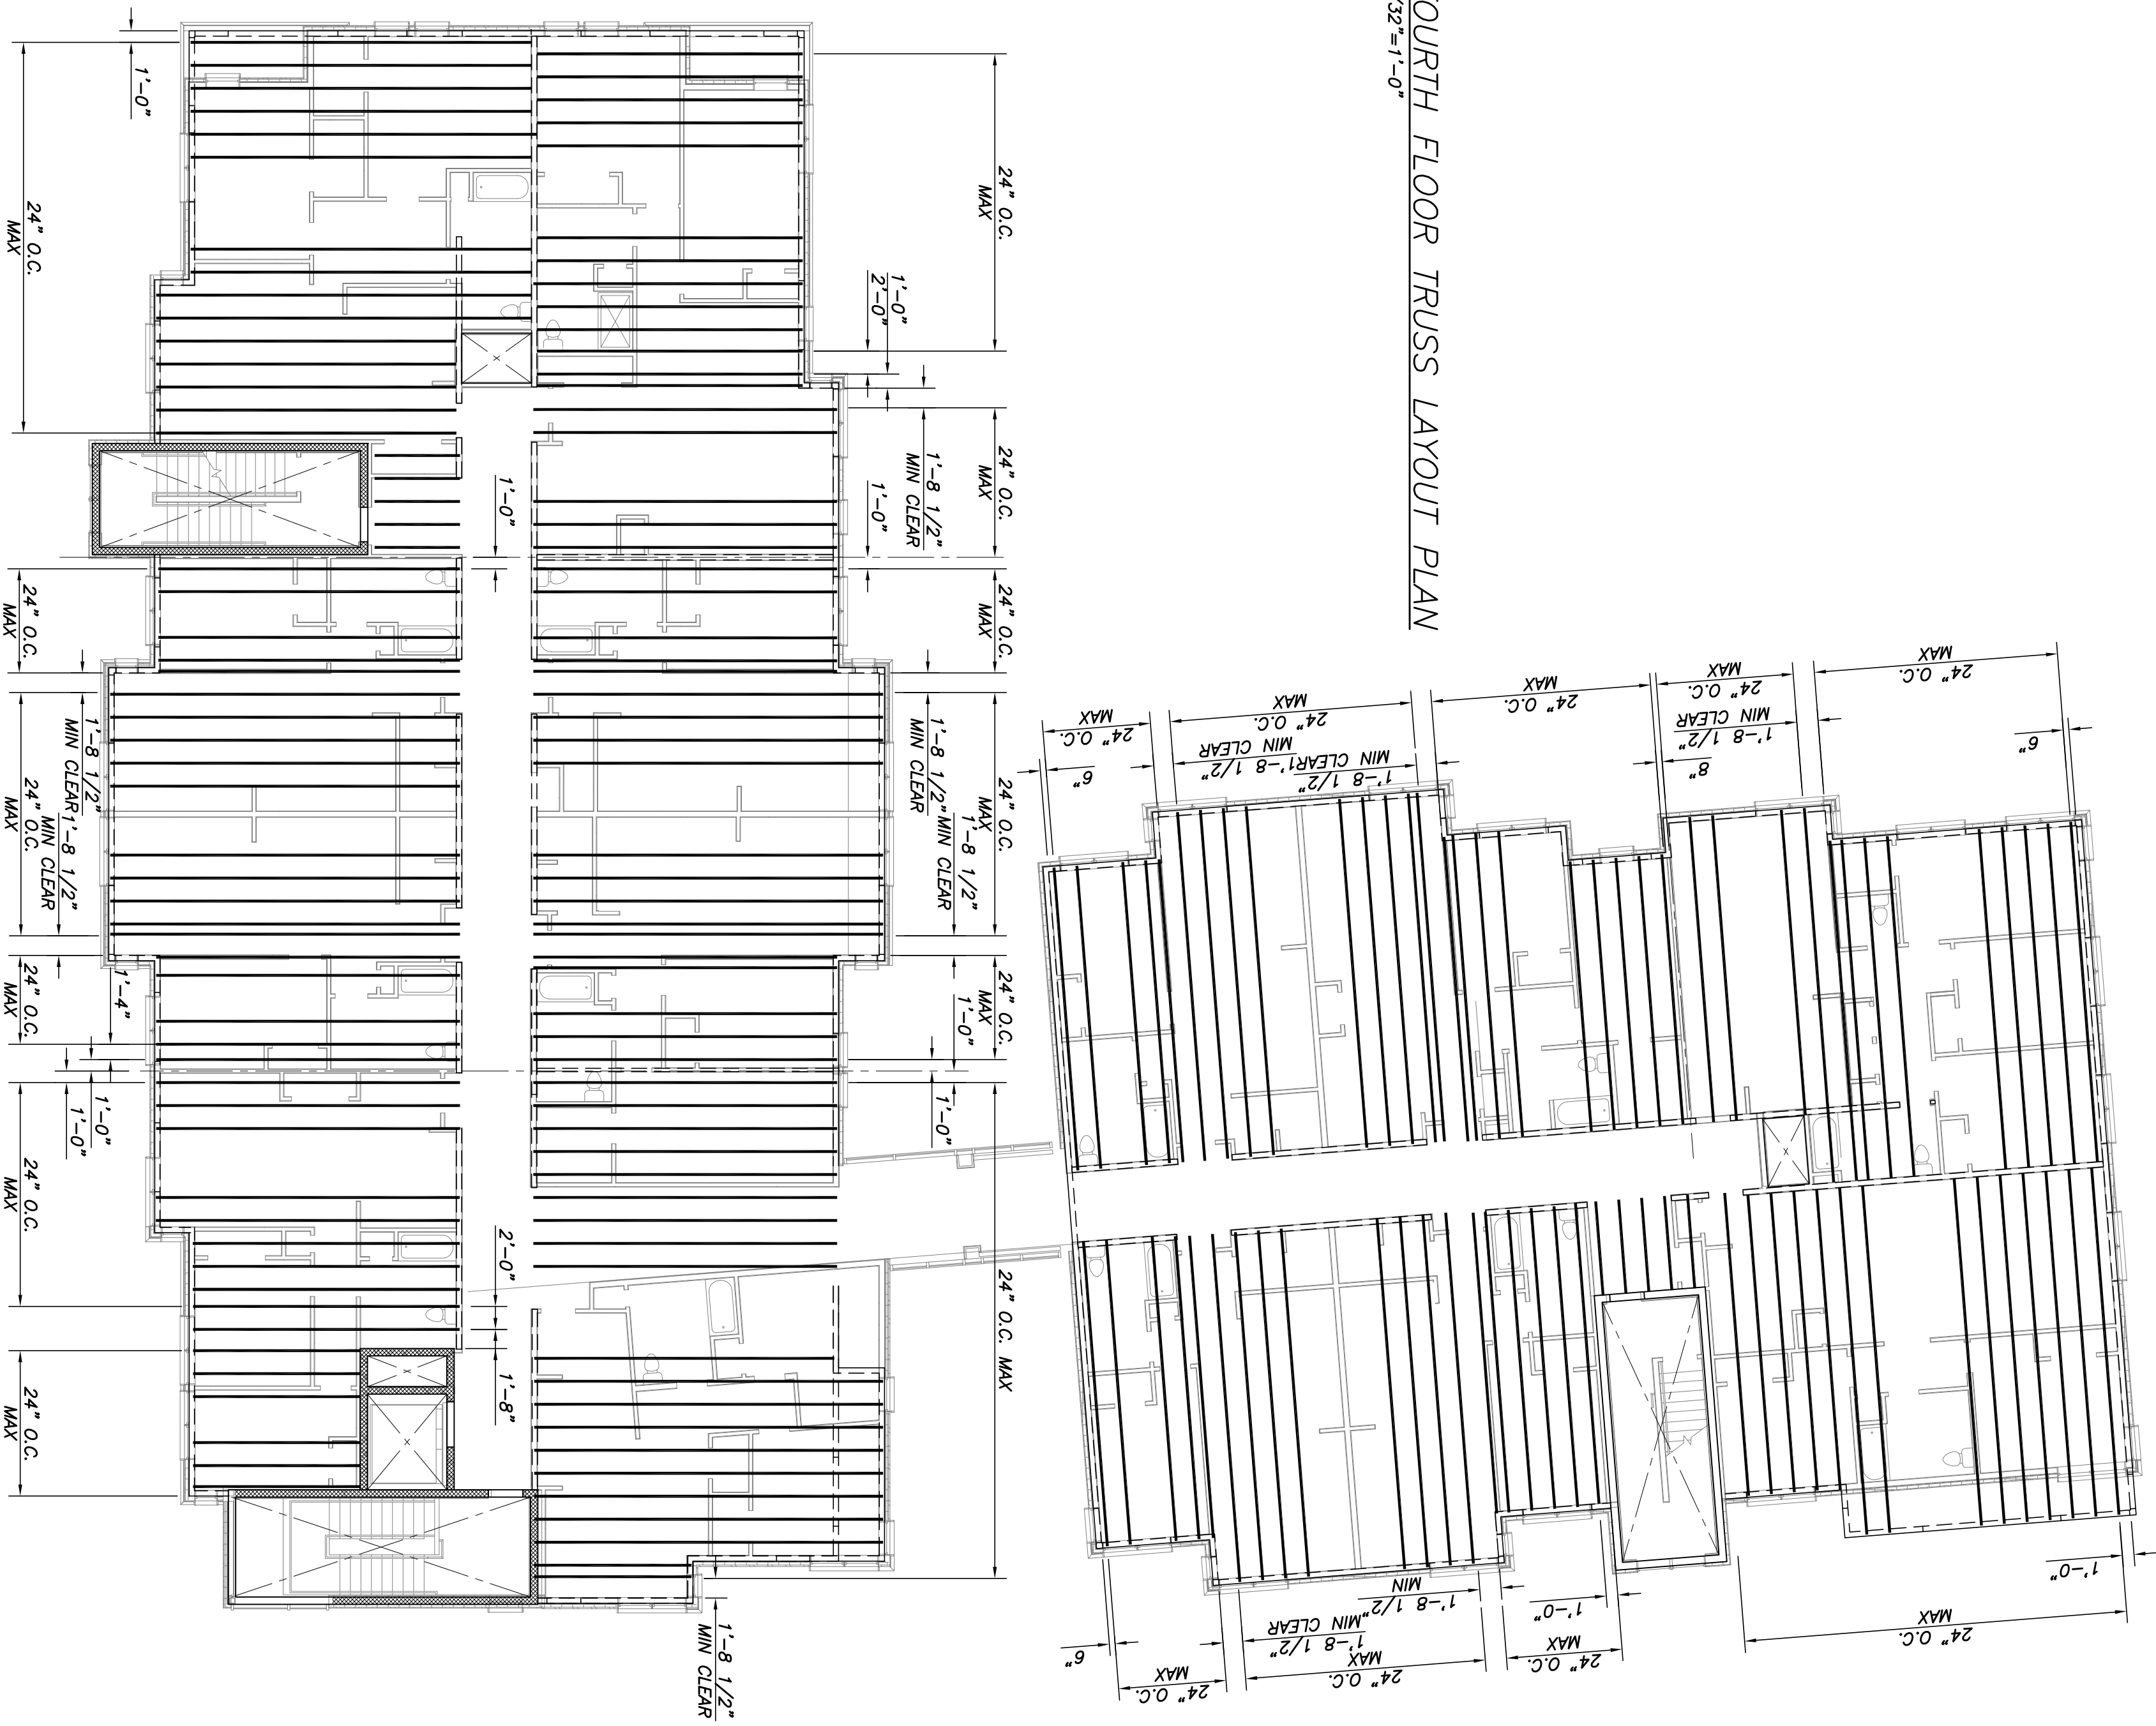

Pearl Place II
184 Pearl Street

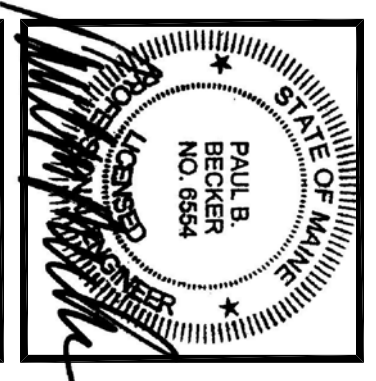

JOB NO. 10-020

DRWN. APP

SCALE: NOTED

ISSUE: 3 AUGUST 2011

TITLE: TRUSS LAYOUT PLAN

SHEET

S1.8