


FILE PATH: P:\2011\147\Perit Place\147\FA-201-FA-202.dwg
LAST PRINTED: 1/24/2012 12:00:00 PM
LAST SAVED BY: STEPHENS

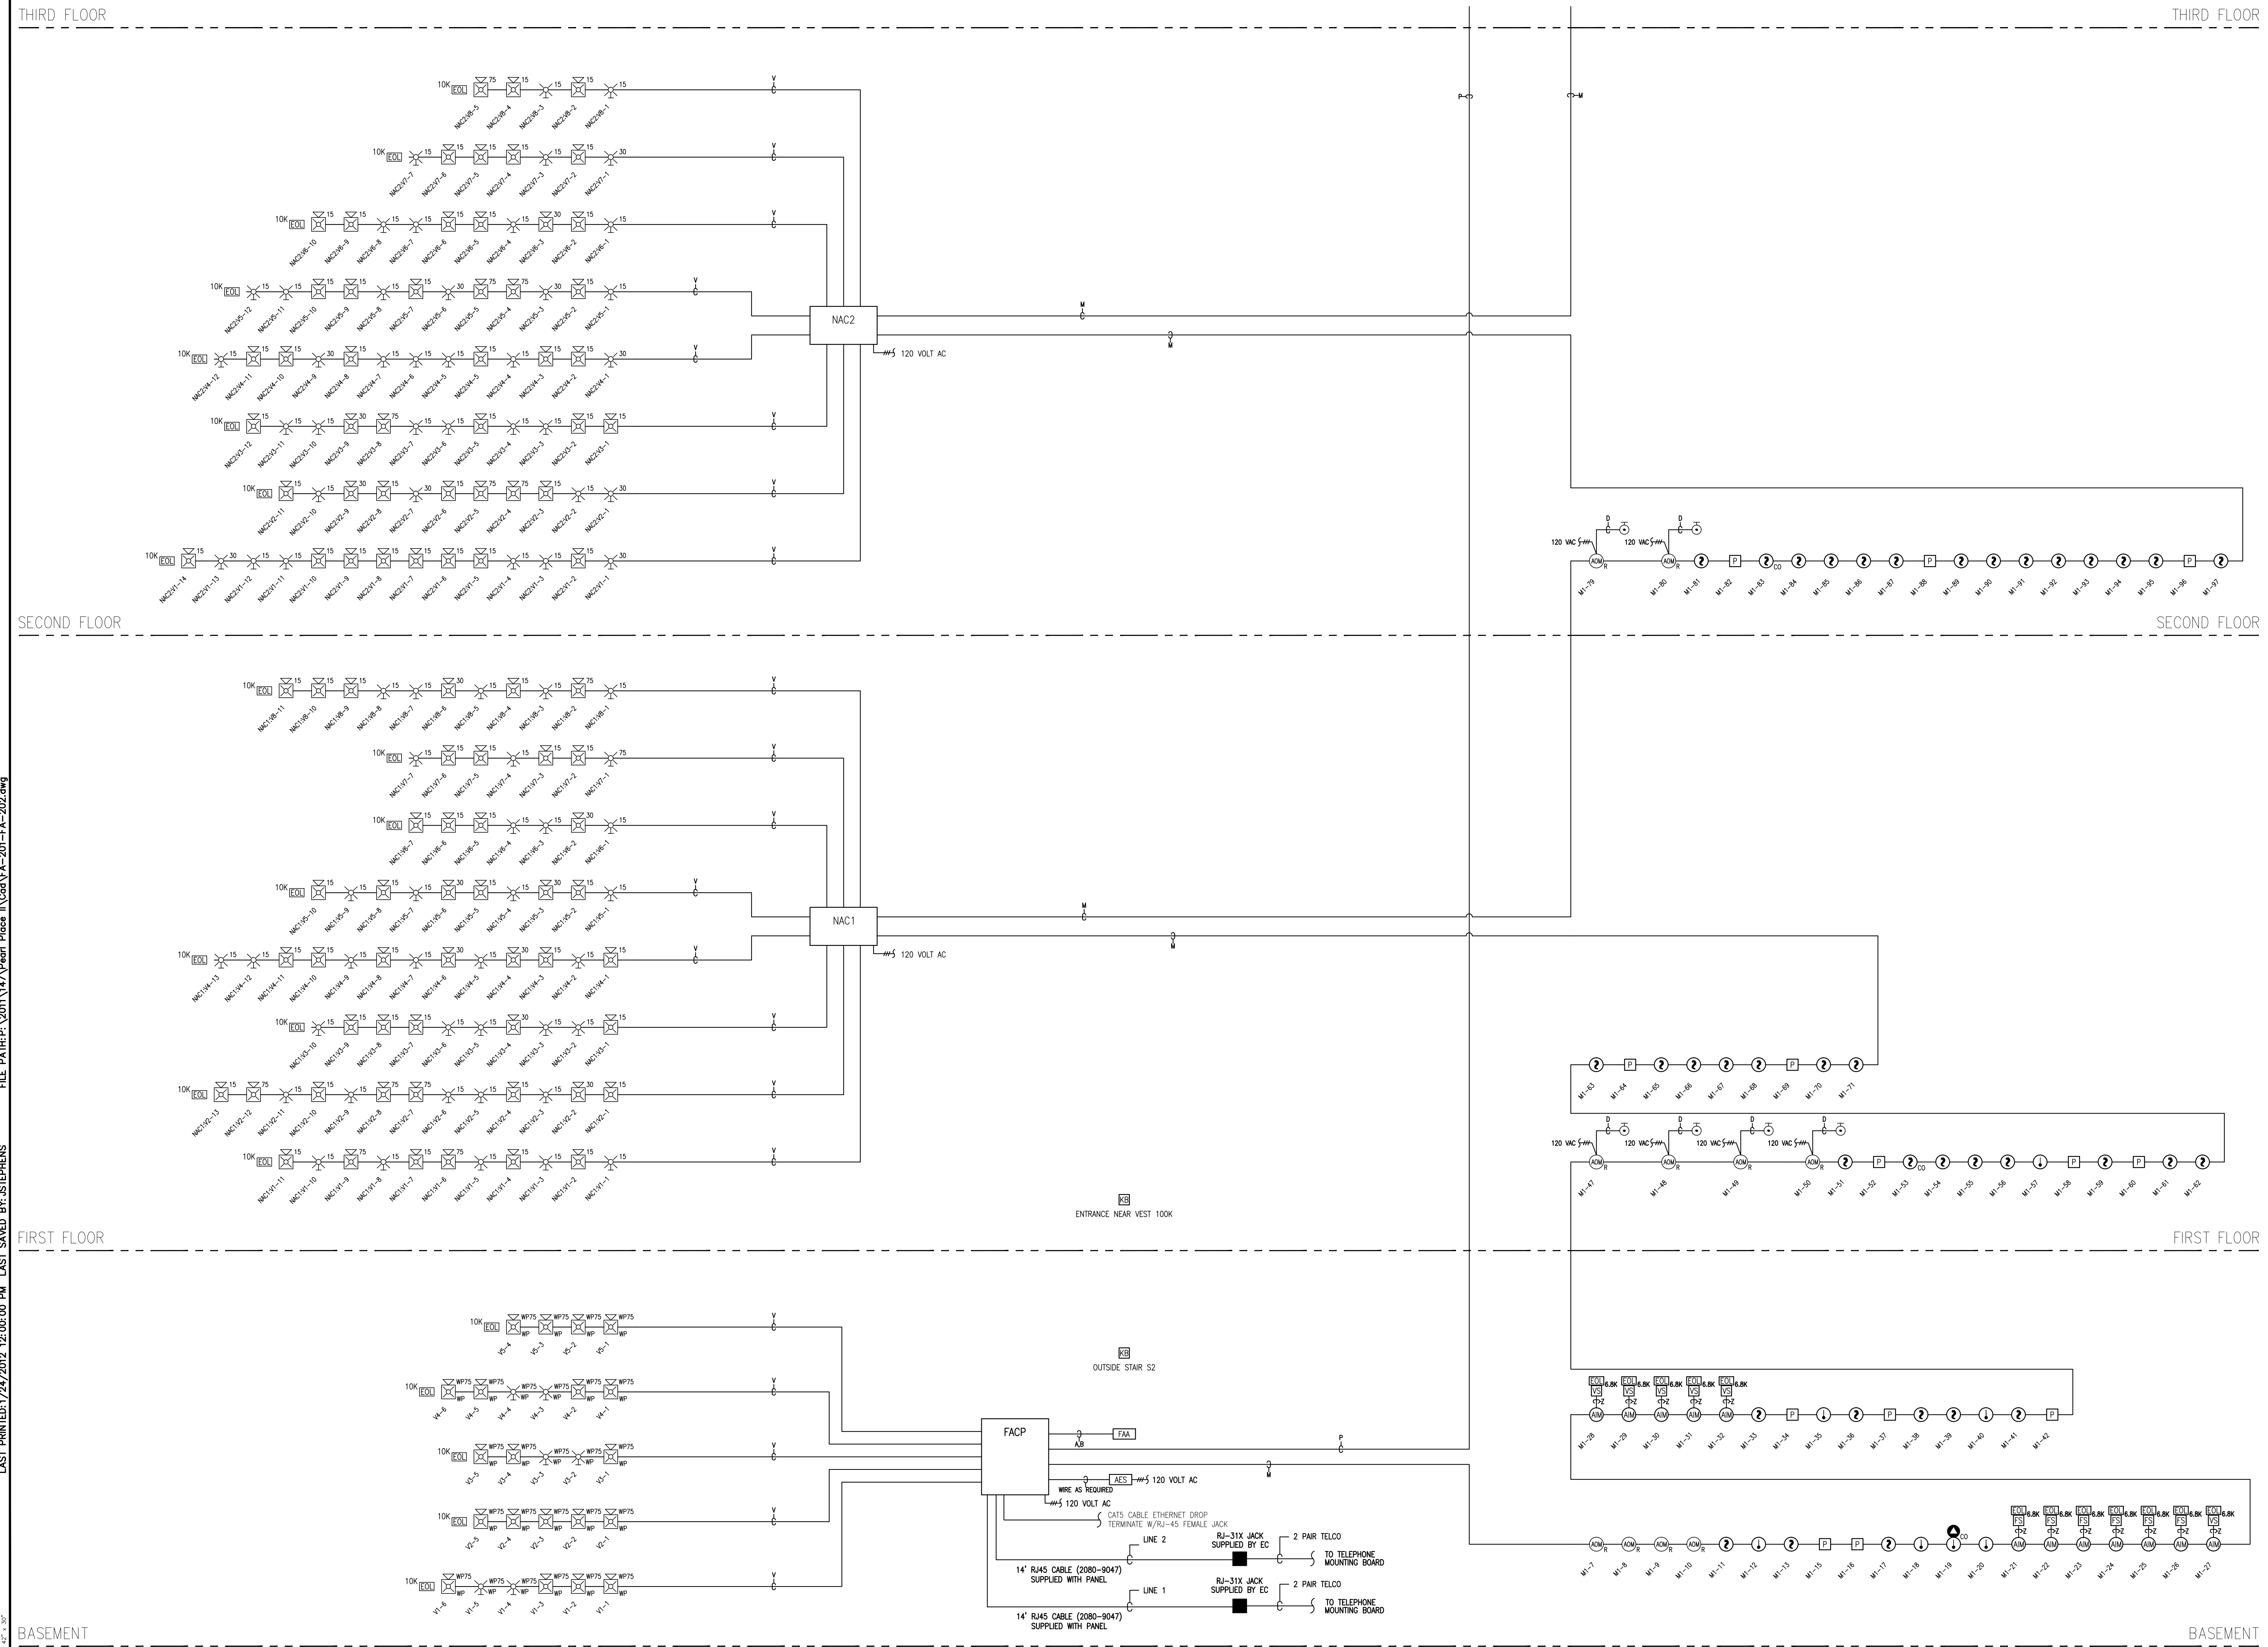

THIRD FLOOR
SECOND FLOOR
FIRST FLOOR
BASEMENT

SEE FA-202 FOR CONTINUATION

FIRE ALARM & APARTMENT INTERCOM SYSTEM
RISER DIAGRAM
PEARL PLACE II
184 PEARL STREET
PORTLAND, MAINE

DRAWN BY: J. STEPHENS	DATE: 1/13/11
CHECKED BY: KALAFARSKI	DATE: 1/24/12
PROJECT NUMBER: 147419994	
SHEET TITLE: FIRE ALARM/INTER SYSTEM RISER DIAGRAM	
SHEET NUMBER: FA-201	

© 2012 SimplexGrinnell LP
 ALL RIGHTS RESERVED
SimplexGrinnell BE SAFE.
 A Tyco International Company
 20 THOMAS DRIVE
 WESTBROOK, ME 04092
 SALES: 207-842-6440
 SERVICE: 207-842-6440
 FAX: 207-842-6439