


FILE PATH: P:\2011\147\Pearl Place \Cadd\FA-201-FA-202.dwg

LAST PRINTED: 1/24/2012 12:00:02 PM LAST SAVED BY: STEPHENS

02' x 35'

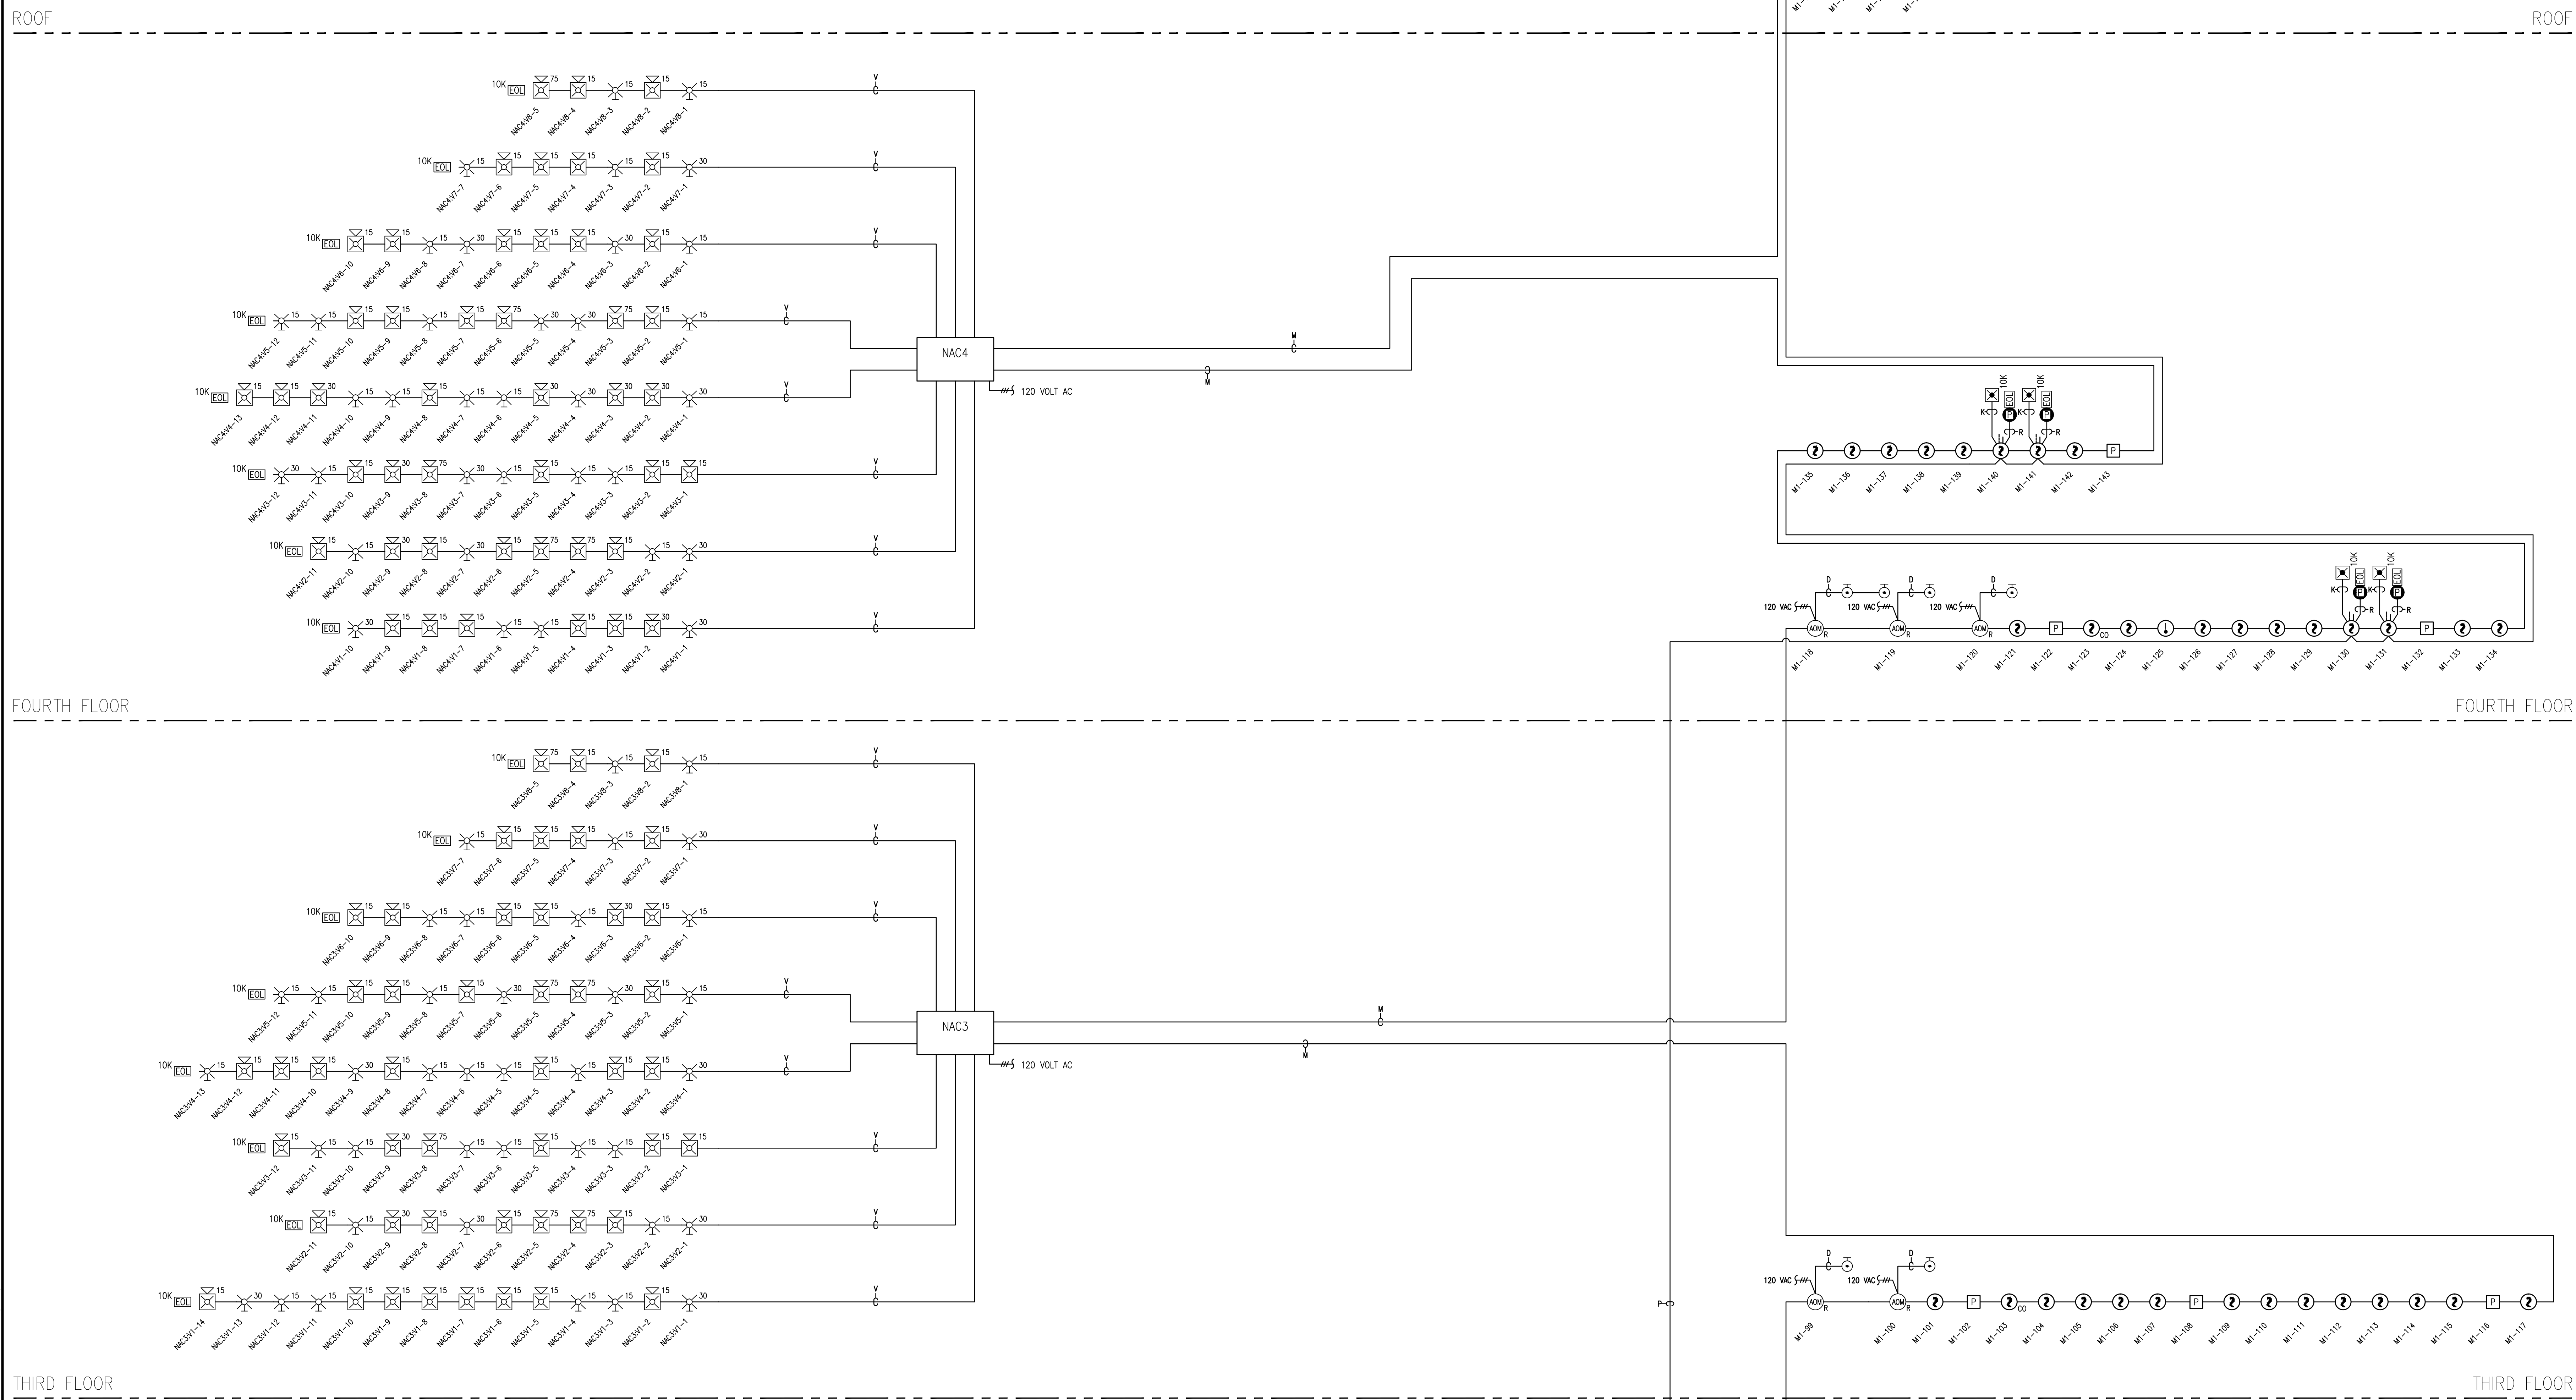

SimplexGrinnell
A Tyco International Company

20 THOMAS DRIVE
WESTBROOK, ME 04092
SALES: 207-842-6440
SERVICE: 207-842-6440
FAX: 207-842-6439

NO.	DATE	REVISION DESCRIPTION

FIRE ALARM & APARTMENT INTERCOM SYSTEM
RISER DIAGRAM
PEARL PLACE II
184 PEARL STREET
PORTLAND, MAINE

DRAWN BY: J. STEPHENS	DATE: 1/13/11
CHECKED BY: KALAFARSKI	DATE: 1/24/12
PROJECT NUMBER: 147419994	
SHEET TITLE: FIRE ALARM/INTER SYSTEM RISER DIAGRAM	
SHEET NUMBER: FA-202	