
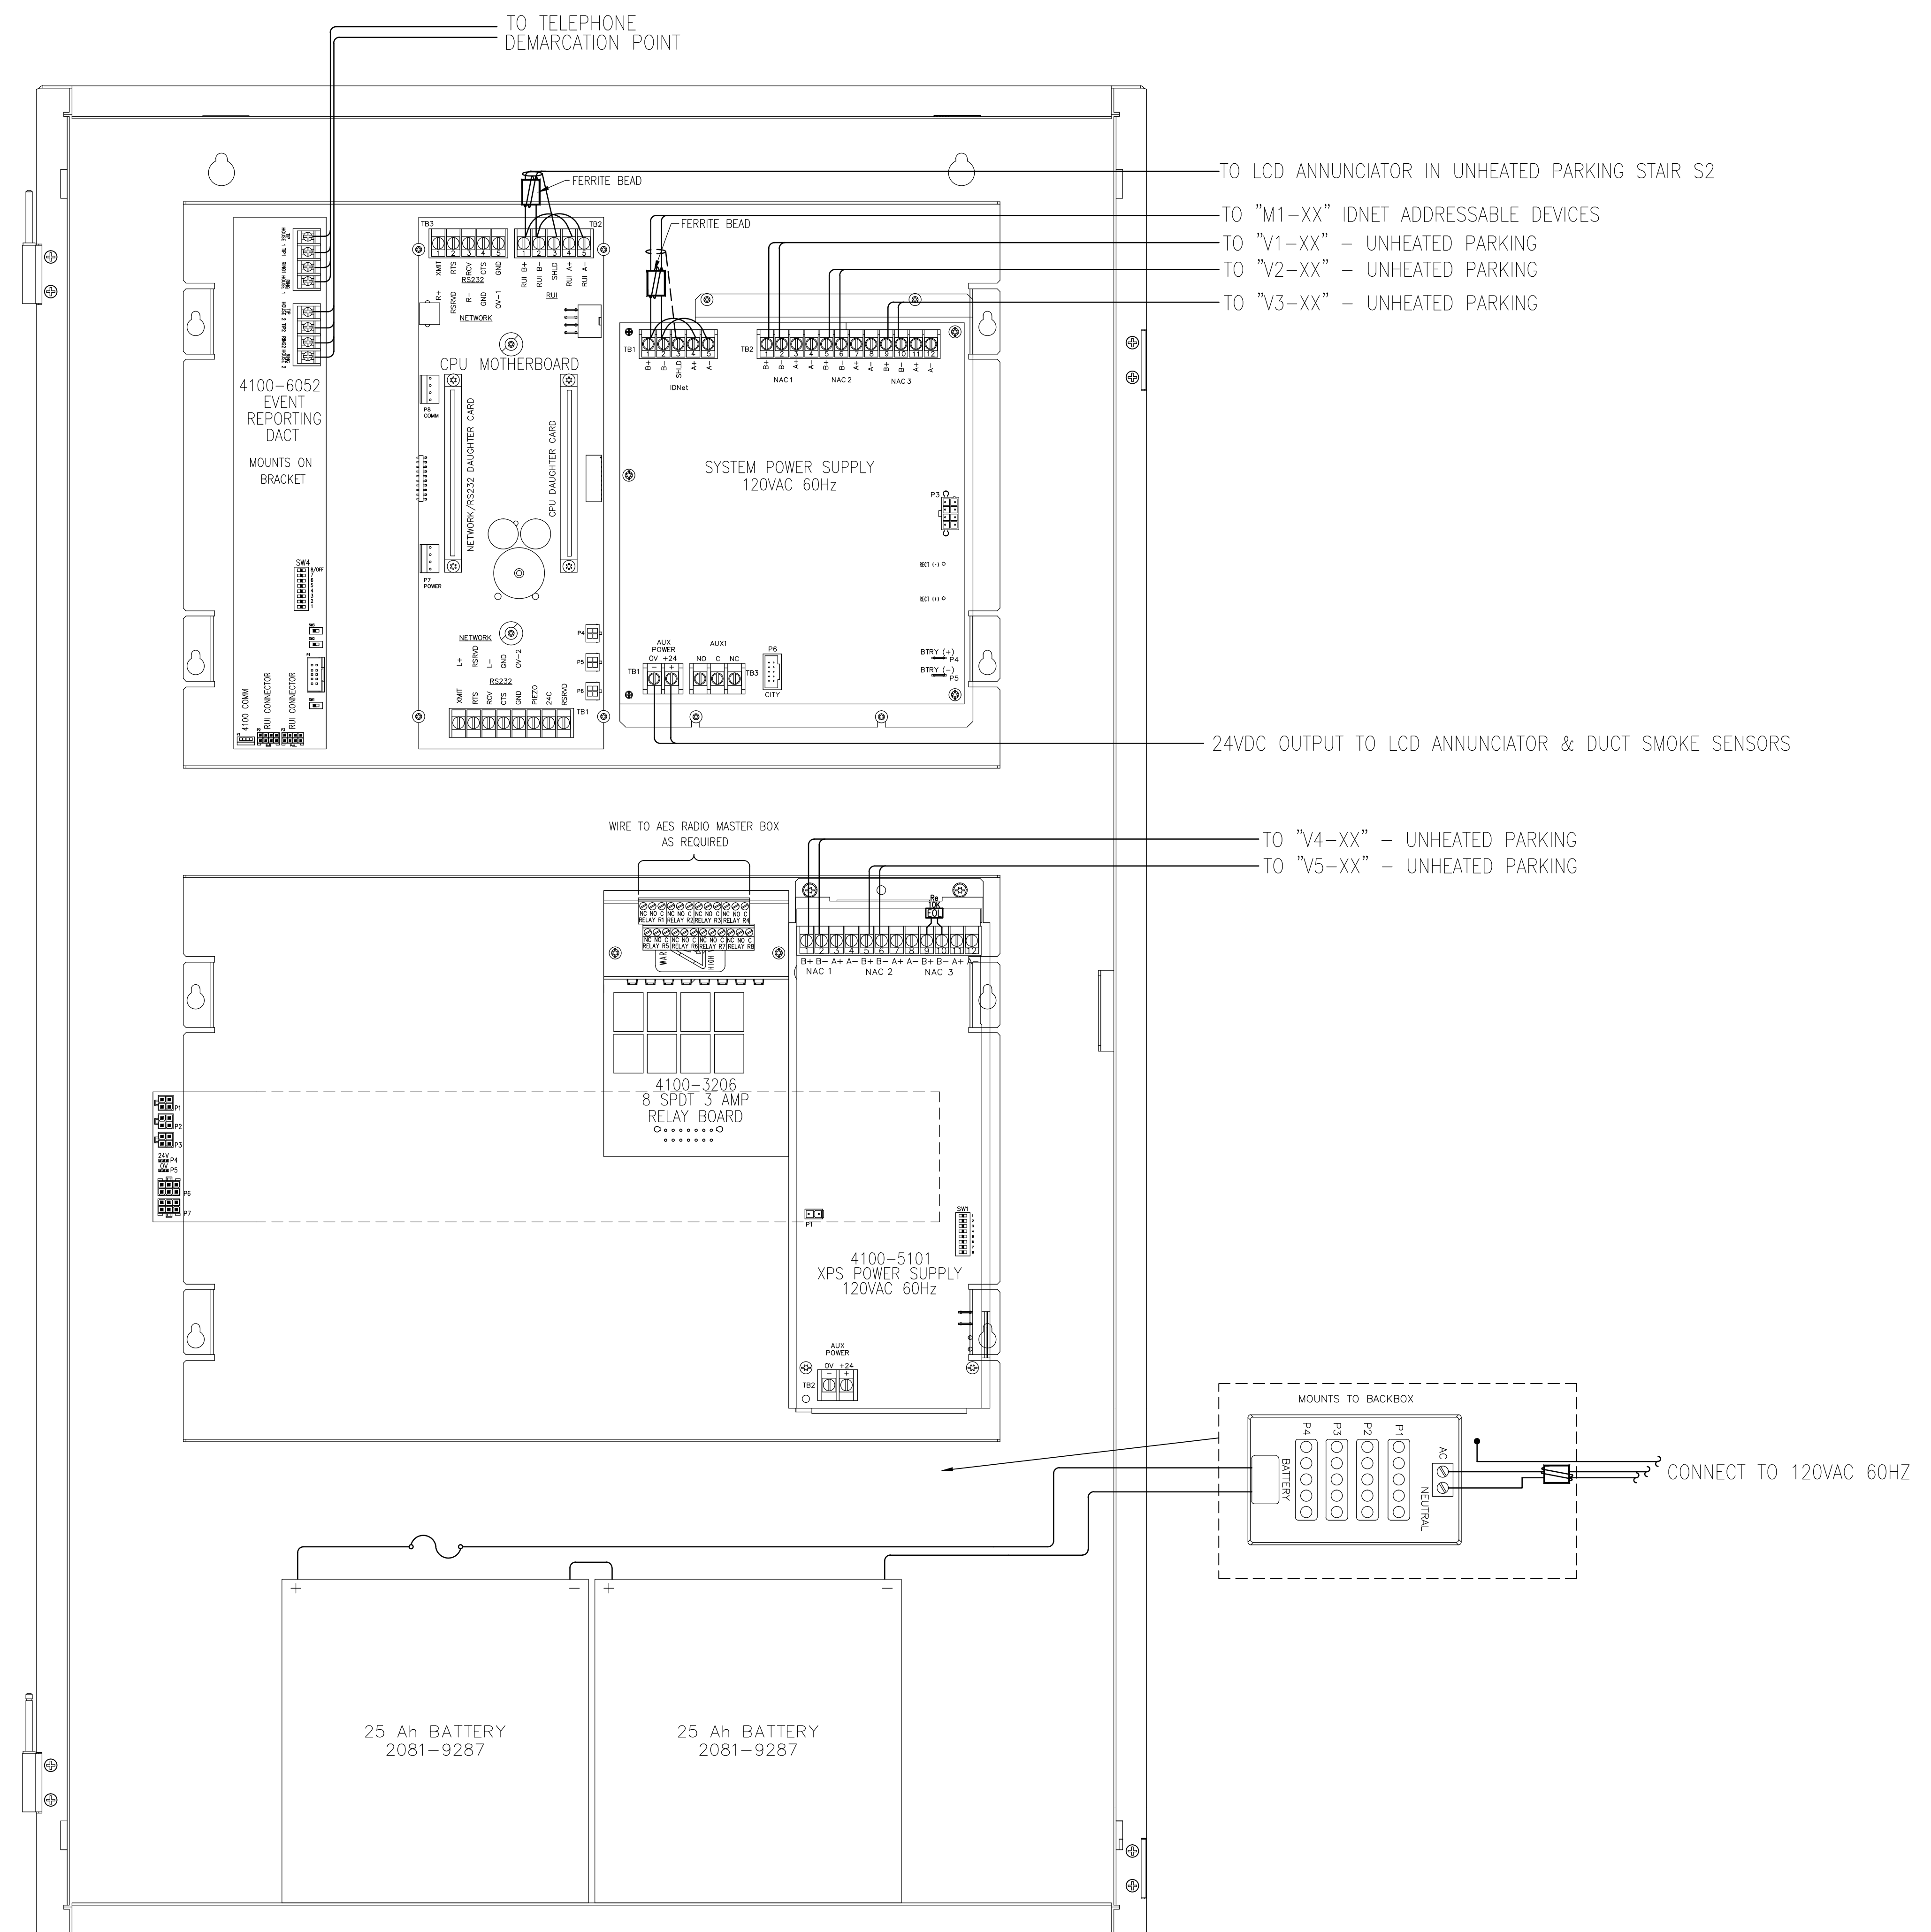


LAST PRINTED: 1/24/2012 12:00:08 PM LAST SAVED BY: SKALAFARSKI FILE PATH: P:\2011\147\Panel Place \Ccd\FA-501.dwg

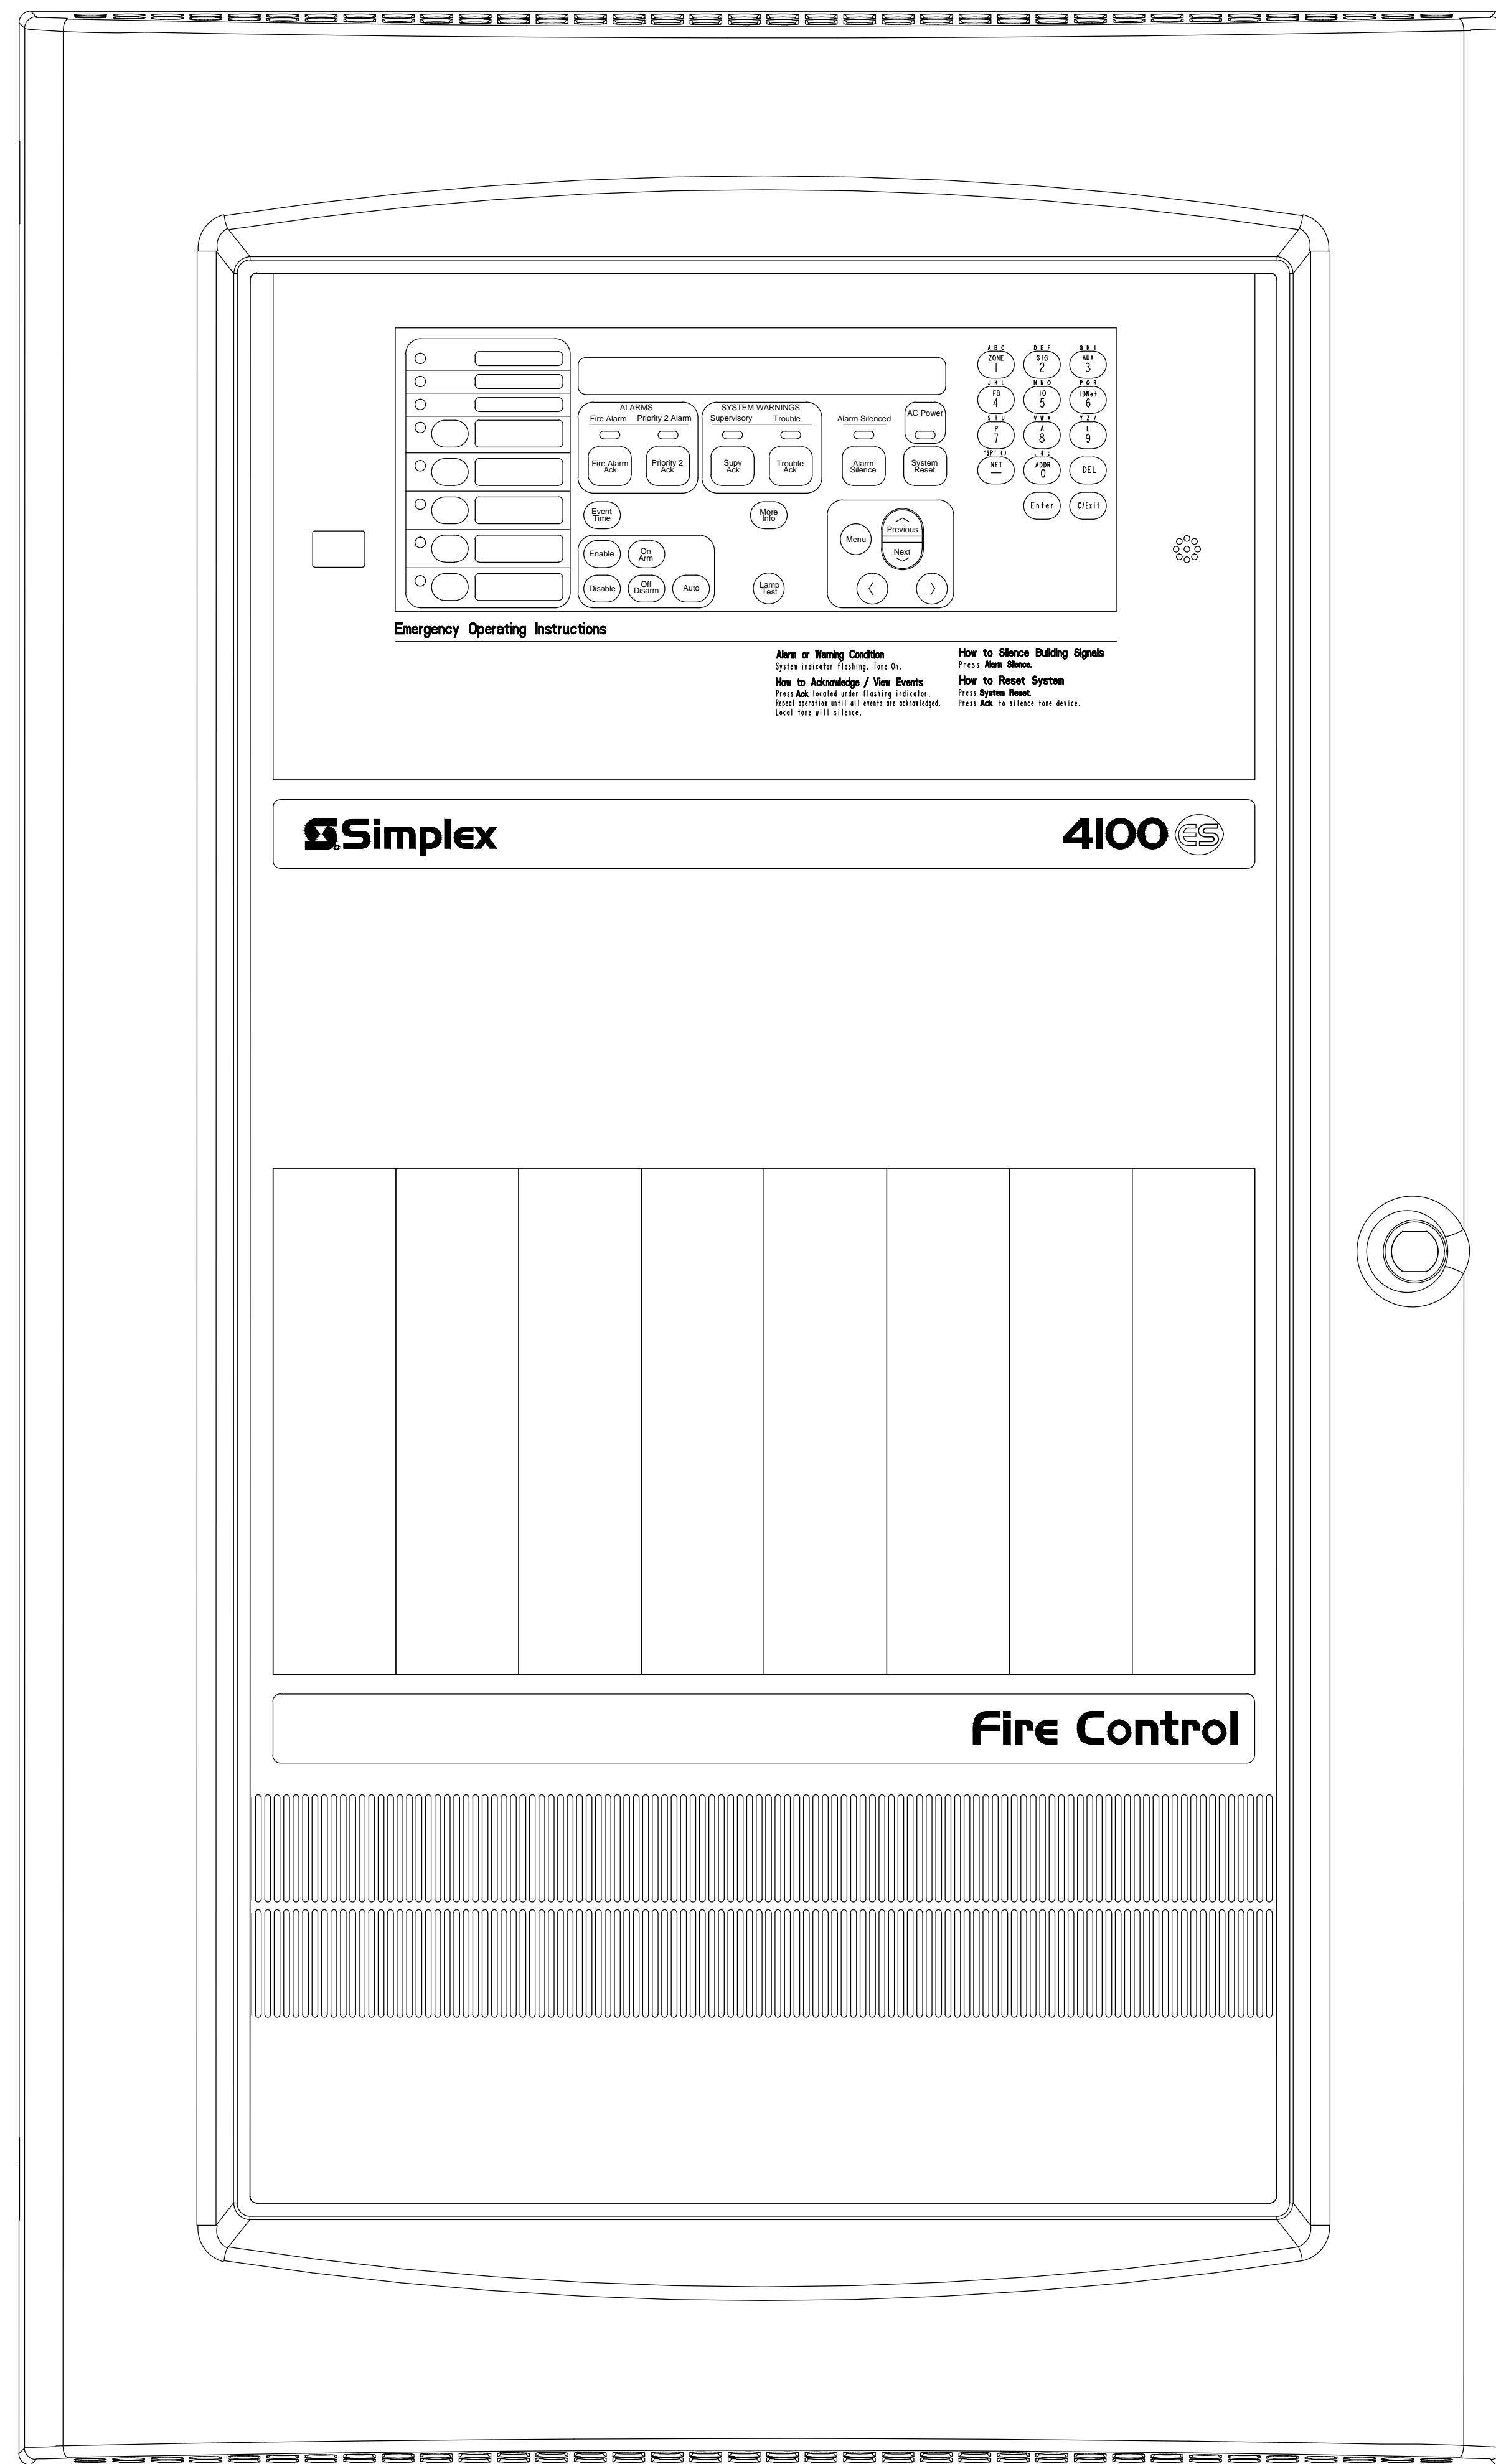

FIRE ALARM CONTROL PANEL
UNHEATED PARKING AREA
SCALE: NTS

SimplexGrinnell BE SAFE.
A Tyco International Company

20 THOMAS DRIVE
WESTBROOK, ME 04092
SALES: 207-842-6440
SERVICE: 207-842-6440
FAX: 207-842-6439

NO.	DATE	REVISION DESCRIPTION	CHG BY

FIRE ALARM & APARTMENT INTERCOM SYSTEM
PANEL WIRING DETAIL
PEARL PLACE II
184 PEARL STREET
PORTLAND, MAINE

DRAWN BY: J. STEPHENS DATE: 1/13/11
CHECKED BY: KALAFARSKI DATE: 1/24/12

PROJECT NUMBER: 147419994

SHEET TITLE: FIRE ALARM/INTER SYSTEM PANEL WIRING DETAIL

SHEET NUMBER: FA-501
FA-501.dwg