

Hunnewell Trucking, Inc.

TRUCKING OF ALL KINDS

GENERAL INSURANCE

Herbert A. Harmon, Inc. 82 EXCHANGE ST. Tel. 4-2658

1955—FRED. L. TOWER COMPANIES'

- 834 Left Right Morning Street—Cont. 25 Patrick Corcoran @ 4-4687...

- Left Right 94 Ashley L. Clewley 42-1783 George Sullivan 44-1924...

- Left Right MOTLEY STREET WARD 8 From 486 Brighton avenue 9 Mrs Clement S Johnson 44-6805...

- Left Right 69 Mrs Mary C O'Brien 41-7878 Mrs Mary E Jennings 42-4833...

- Left Right 25 William D Hackett Virgil A Mann 42-7803...

- Left Right 62 Thomas Berube apt 3 Robert G Tracy apt 4...

Cumberland SAVINGS & LOAN ASSOCIATION

Start your Savings Account today. You may save in large or small amounts...




Harry Carvel Co.


PLUMBING and HEATING CONTRACTOR - DEALERS 386 Cumberland Ave. Portland

COMPLETE KITCHENS - WATER HEATERS - BASEBOARD HEATING - Tel. 2-7444

- Move location of Door toward Rt. (gaining $\pm 12"$)
- Cut Deck Back allowing more tread width
- Construct New Winders
- Secure Railing
- Add post to Receive Winders

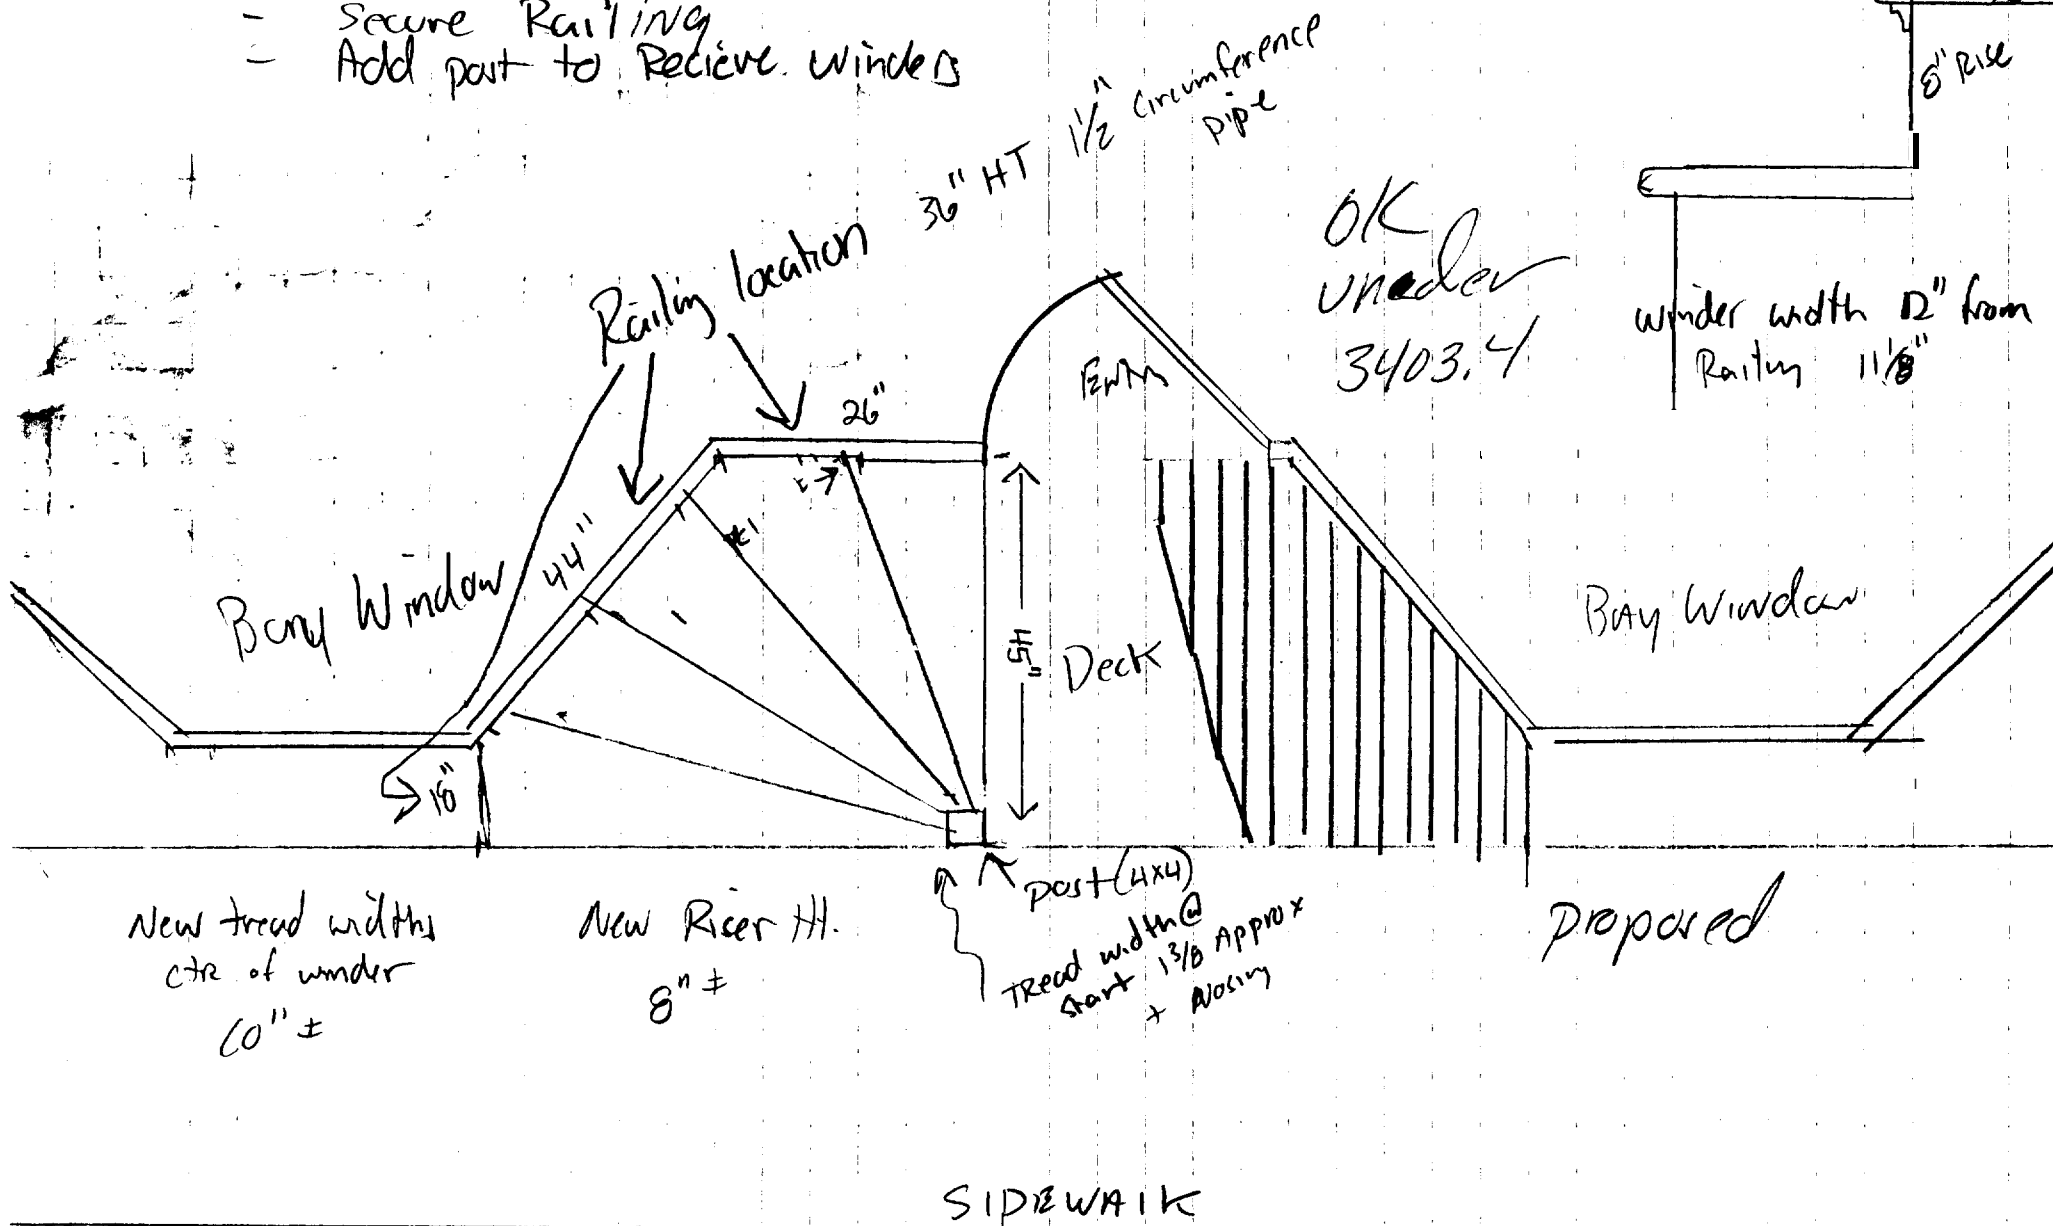

OK under 3403.4

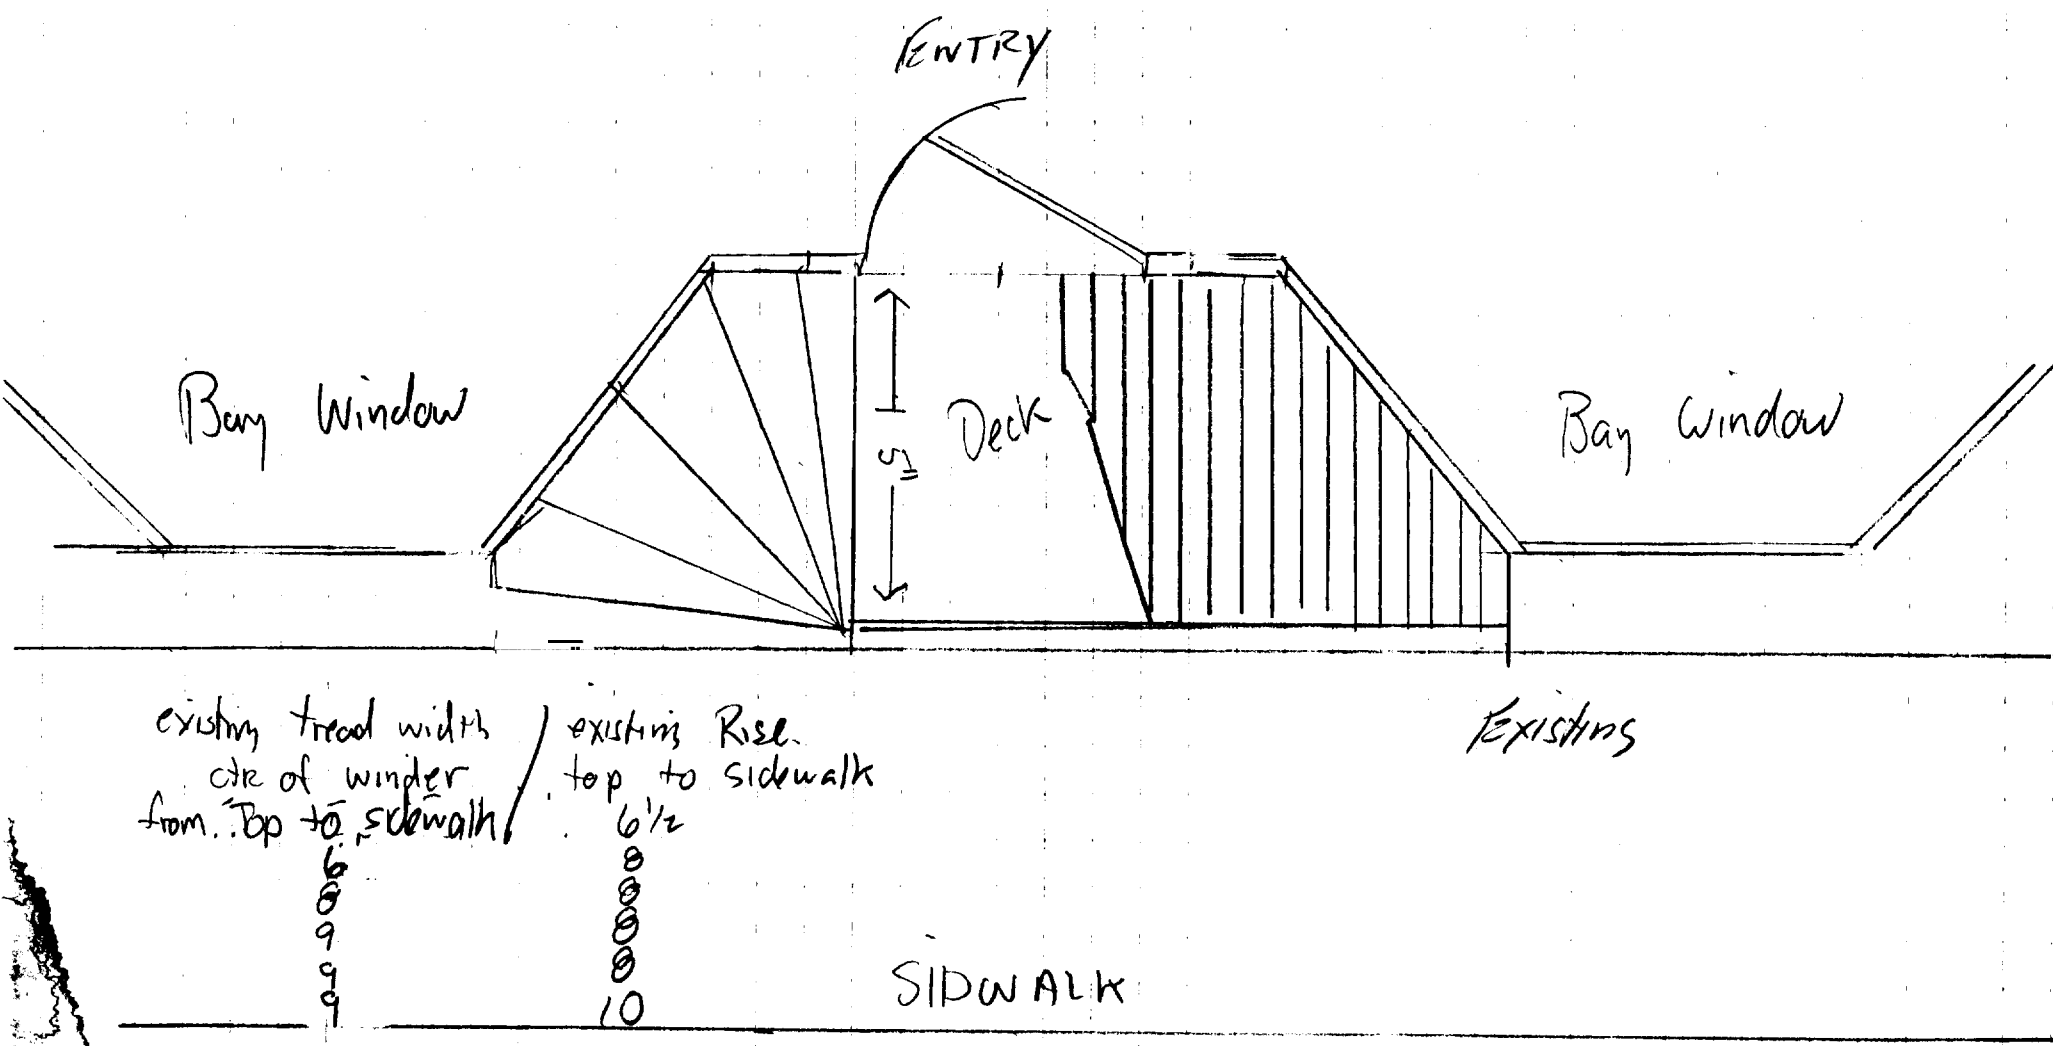

SJ Myrtle
Nate Hawks
PSS-9905

Sidewalk

