


STONE STREET
(20' WIDE)

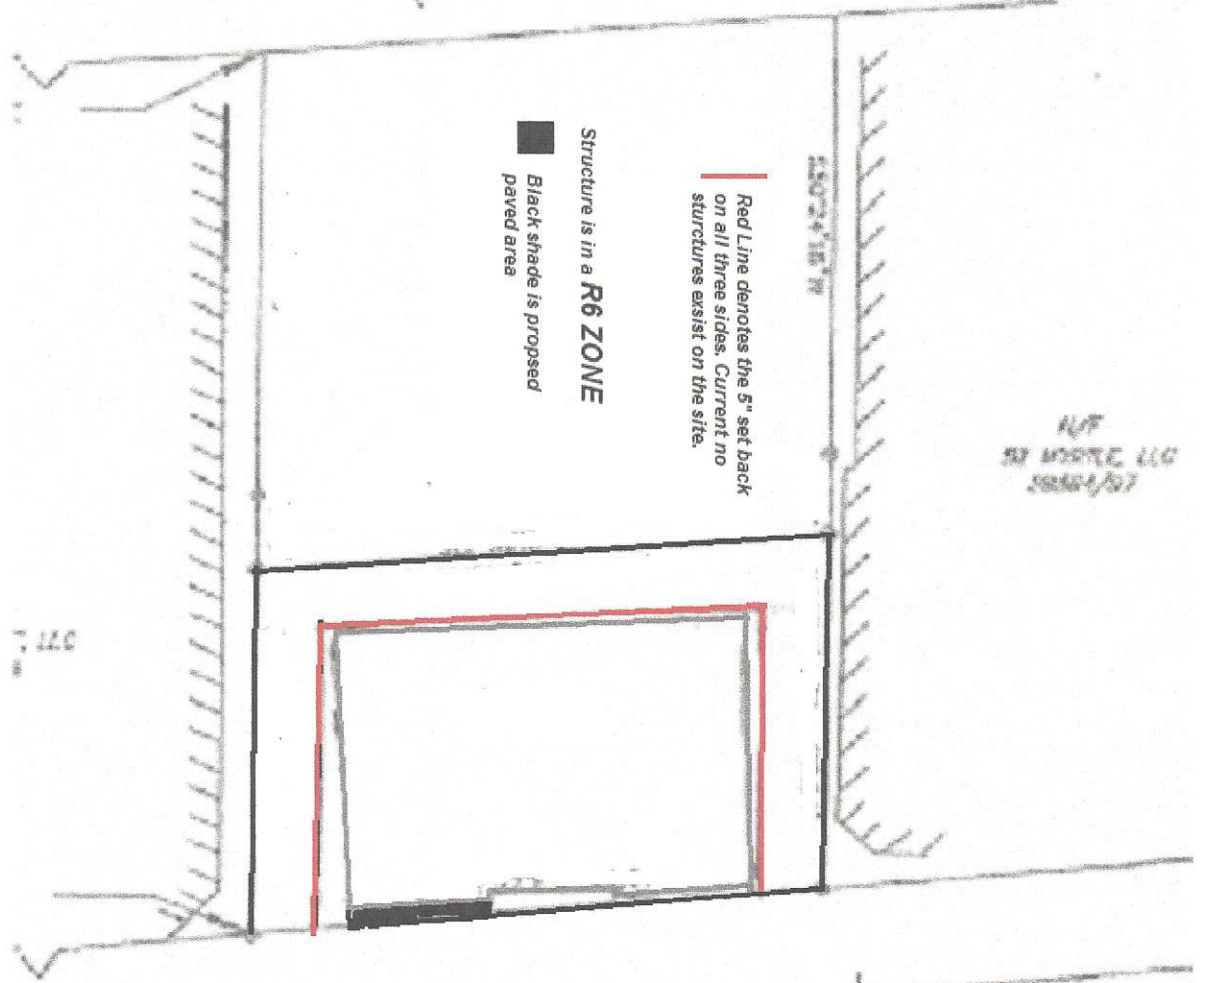

Structure is in a R6 ZONE
Black shade is proposed paved area

Red Line denotes the 5' set back on all three sides. Current no structures exist on the site.

LOT
33 MYRTLE LLC
08/12/07

0712

MYRTLE ST
(33' WIDE)