


MXZ 3C30 NA
w/ 15, 12, 9 G.L. HEAD

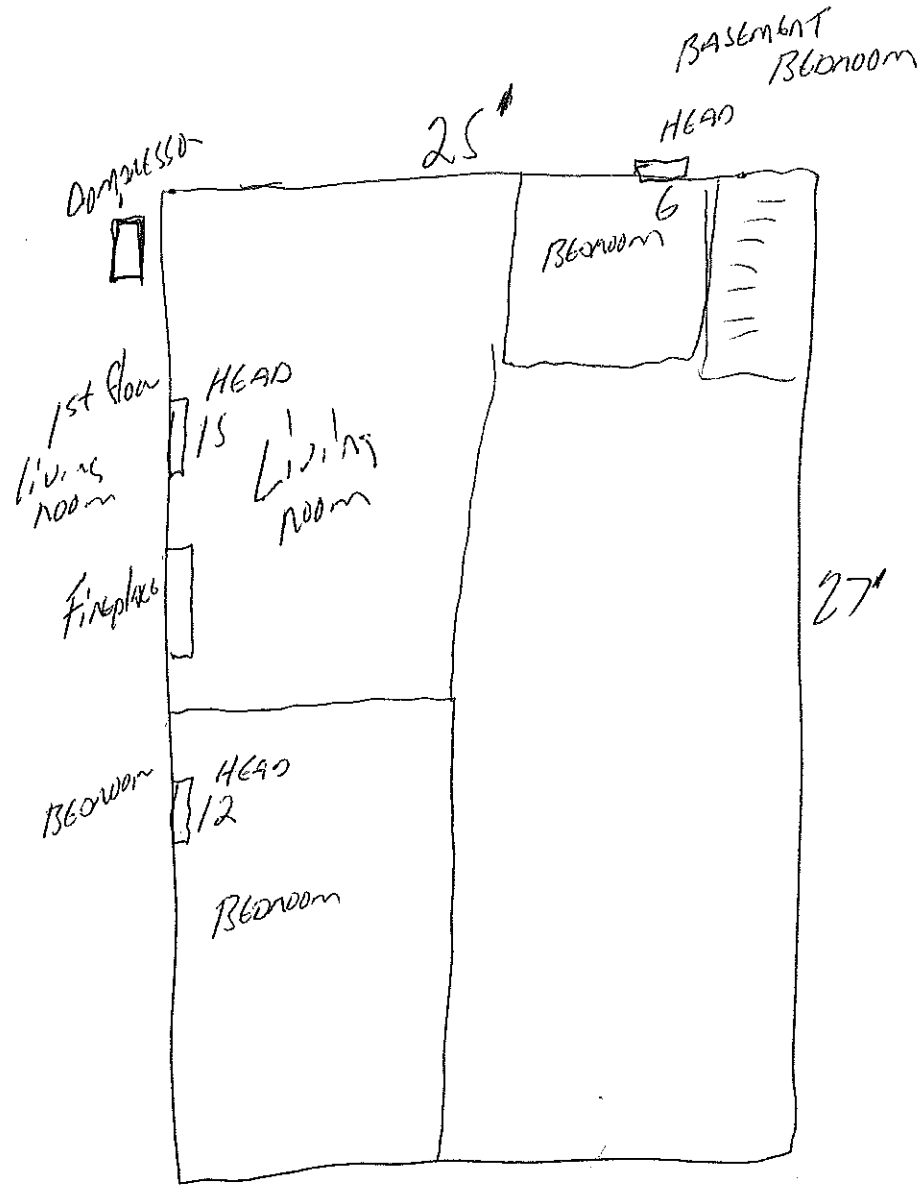

MYRTLE ST.