


1ST FLOOR

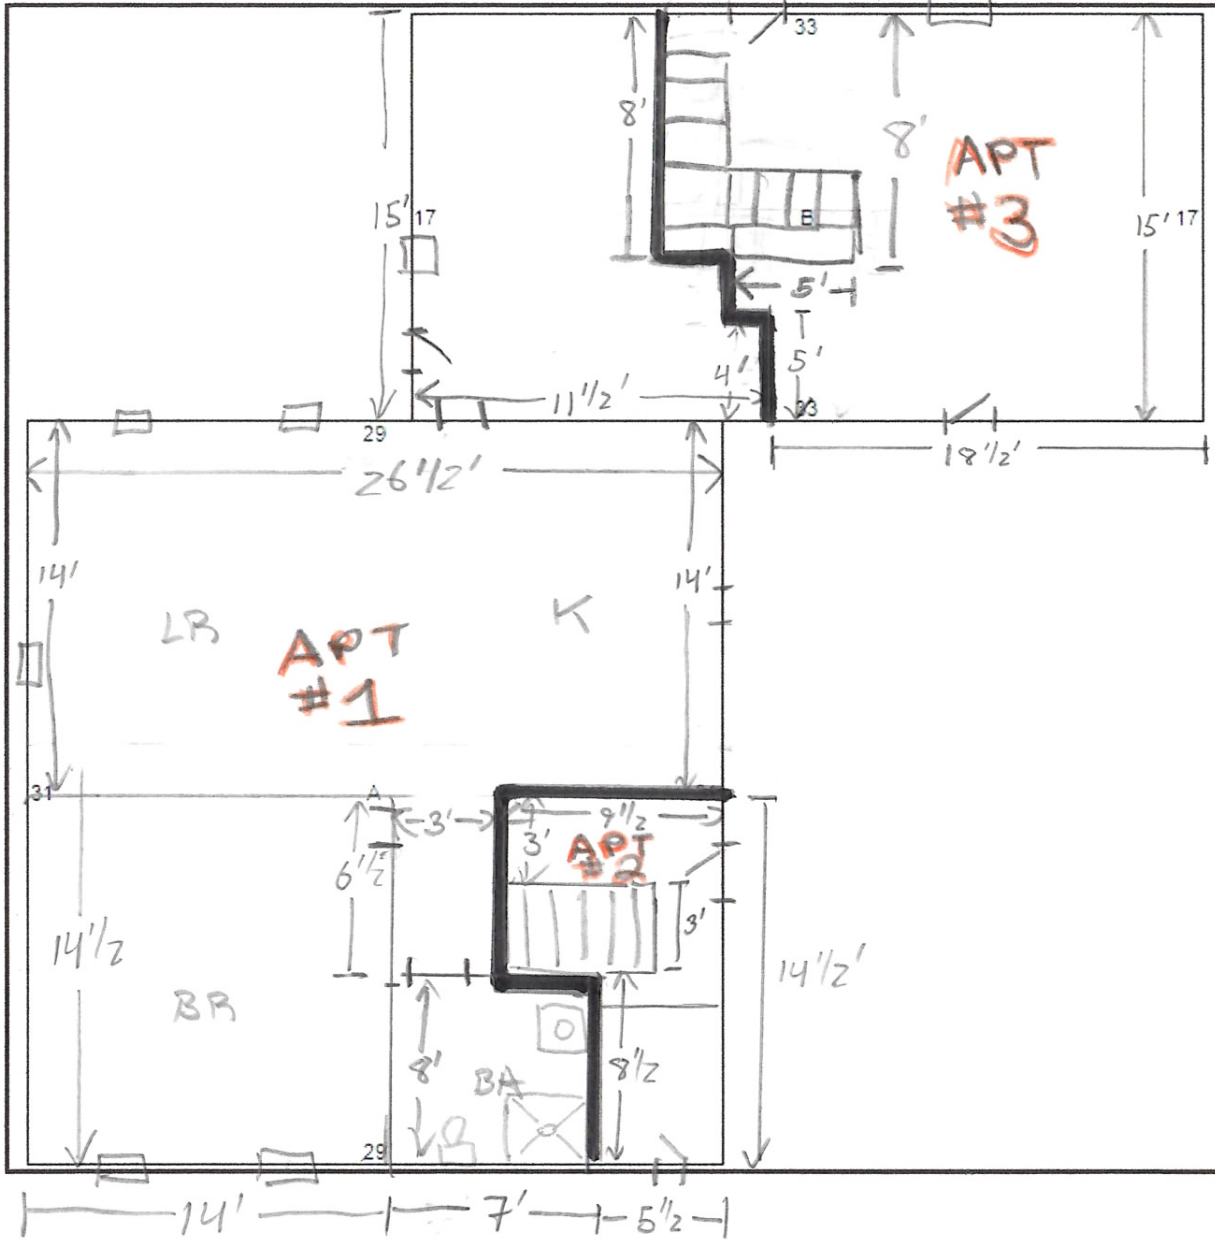

| ID Code | Description                      | Area |
|---------|----------------------------------|------|
| A       | Main Building                    | 899  |
| B       | 50/10/10 B BASEMENT/1sFR FRAM... | 561  |

BOLD LINE SEPARATES UNITS

59 M<sup>2</sup> FLOOR PLAN  
1ST FLOOR