


# "The Cottage on Chapel"

49 Chapel Street Portland, Maine

Federal Street Phoenix LLC  
 PO Box 15341  
 Portland, ME 04112  
 Phone: 207-518-7038  
 E-mail: brentadler@gmail.com

Date: 4/10/17  
 Rev1  
 Rev2  
 Rev3

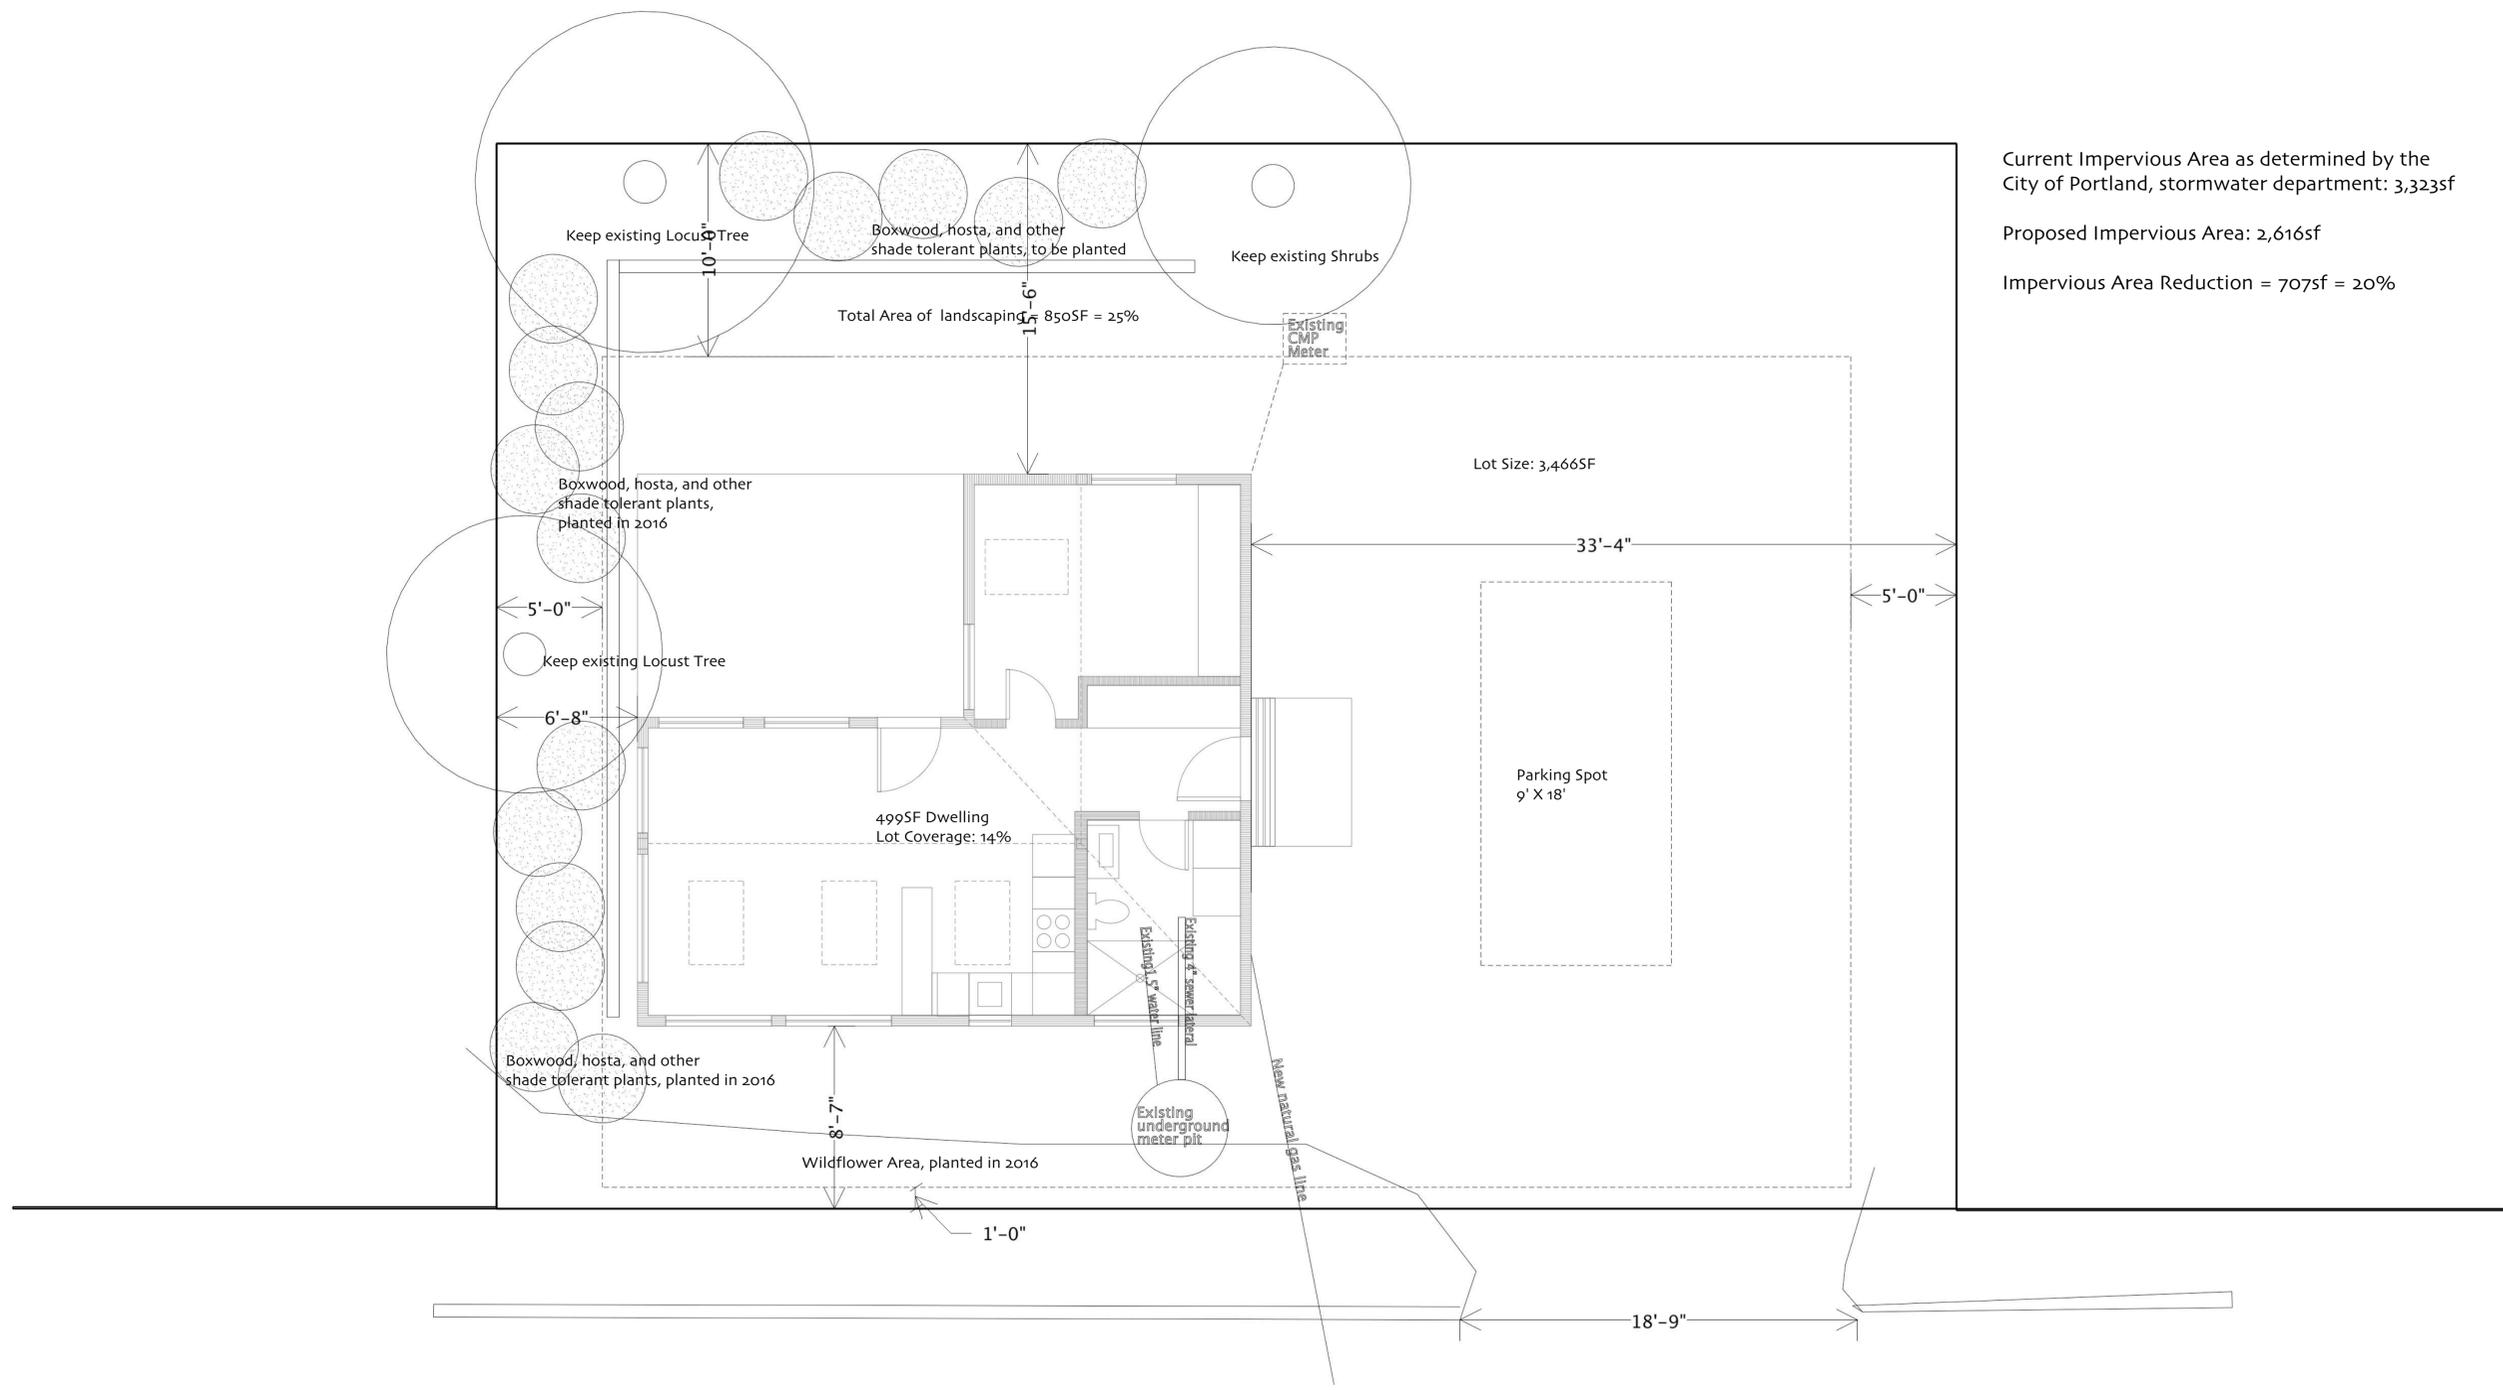

Current Impervious Area as determined by the City of Portland, stormwater department: 3,323sf  
 Proposed Impervious Area: 2,616sf  
 Impervious Area Reduction = 707sf = 20%