


37'

15'

12'
1st Floor
1300 sqft
porch 12'
495 sqft
12'

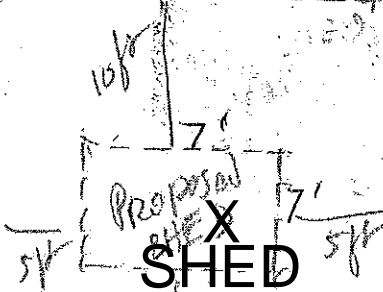

EXISTING
2 STORY
BUILDING
2 UNIT

50'

50'

EXISTING
DRIVEWAY

50'

50 FT PROPERTY LINE

50 FT

15'

CHAPEL ST.
38'

OWNER: FIRST ASSEMBLY
OF GOD

PROPERTY ADDRESS: 43 CHAPEL ST

Total Lot Area: 2000 Sq. Ft

PROPOSED LOT COVERAGE

Zone R

495.F