


(ALLEY)

CONCENTRIC VENT  
THROUGH SIDE WALL  
(4'-4 1/2" ABOVE GRADE)

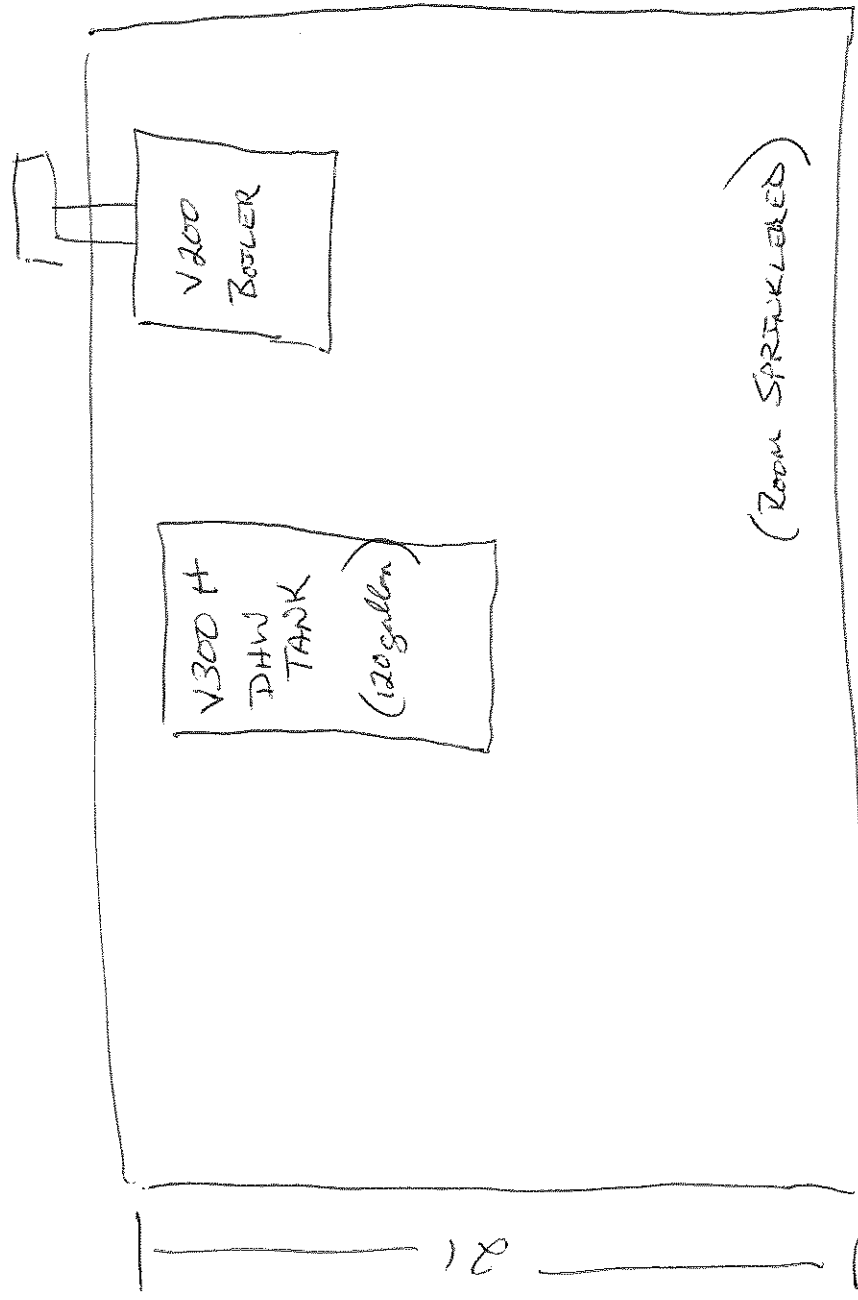

(ROOM SPRINKLED)

18'

1 - MECH. ROOM  
(REAR OF BUILDING)

(PARKING LOT)

48 WILMONT ST      MECH. ROOM