






-  TRIMLESS RECESSED SPOTLIGHT WITH LED BULB, 4W, 2700K.
-  SUSPENDED LUMINAIRS WITH 2 DIFFERENT DIAMETERS, WITH DIM. LIGHT
-  CEILING FIXTURE WITH LED BULB 4W, WIDEFLOOD, 2700K, WHITE BODY.



COFFEE BAR PLAN

1/4" = 1'-0"

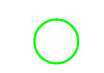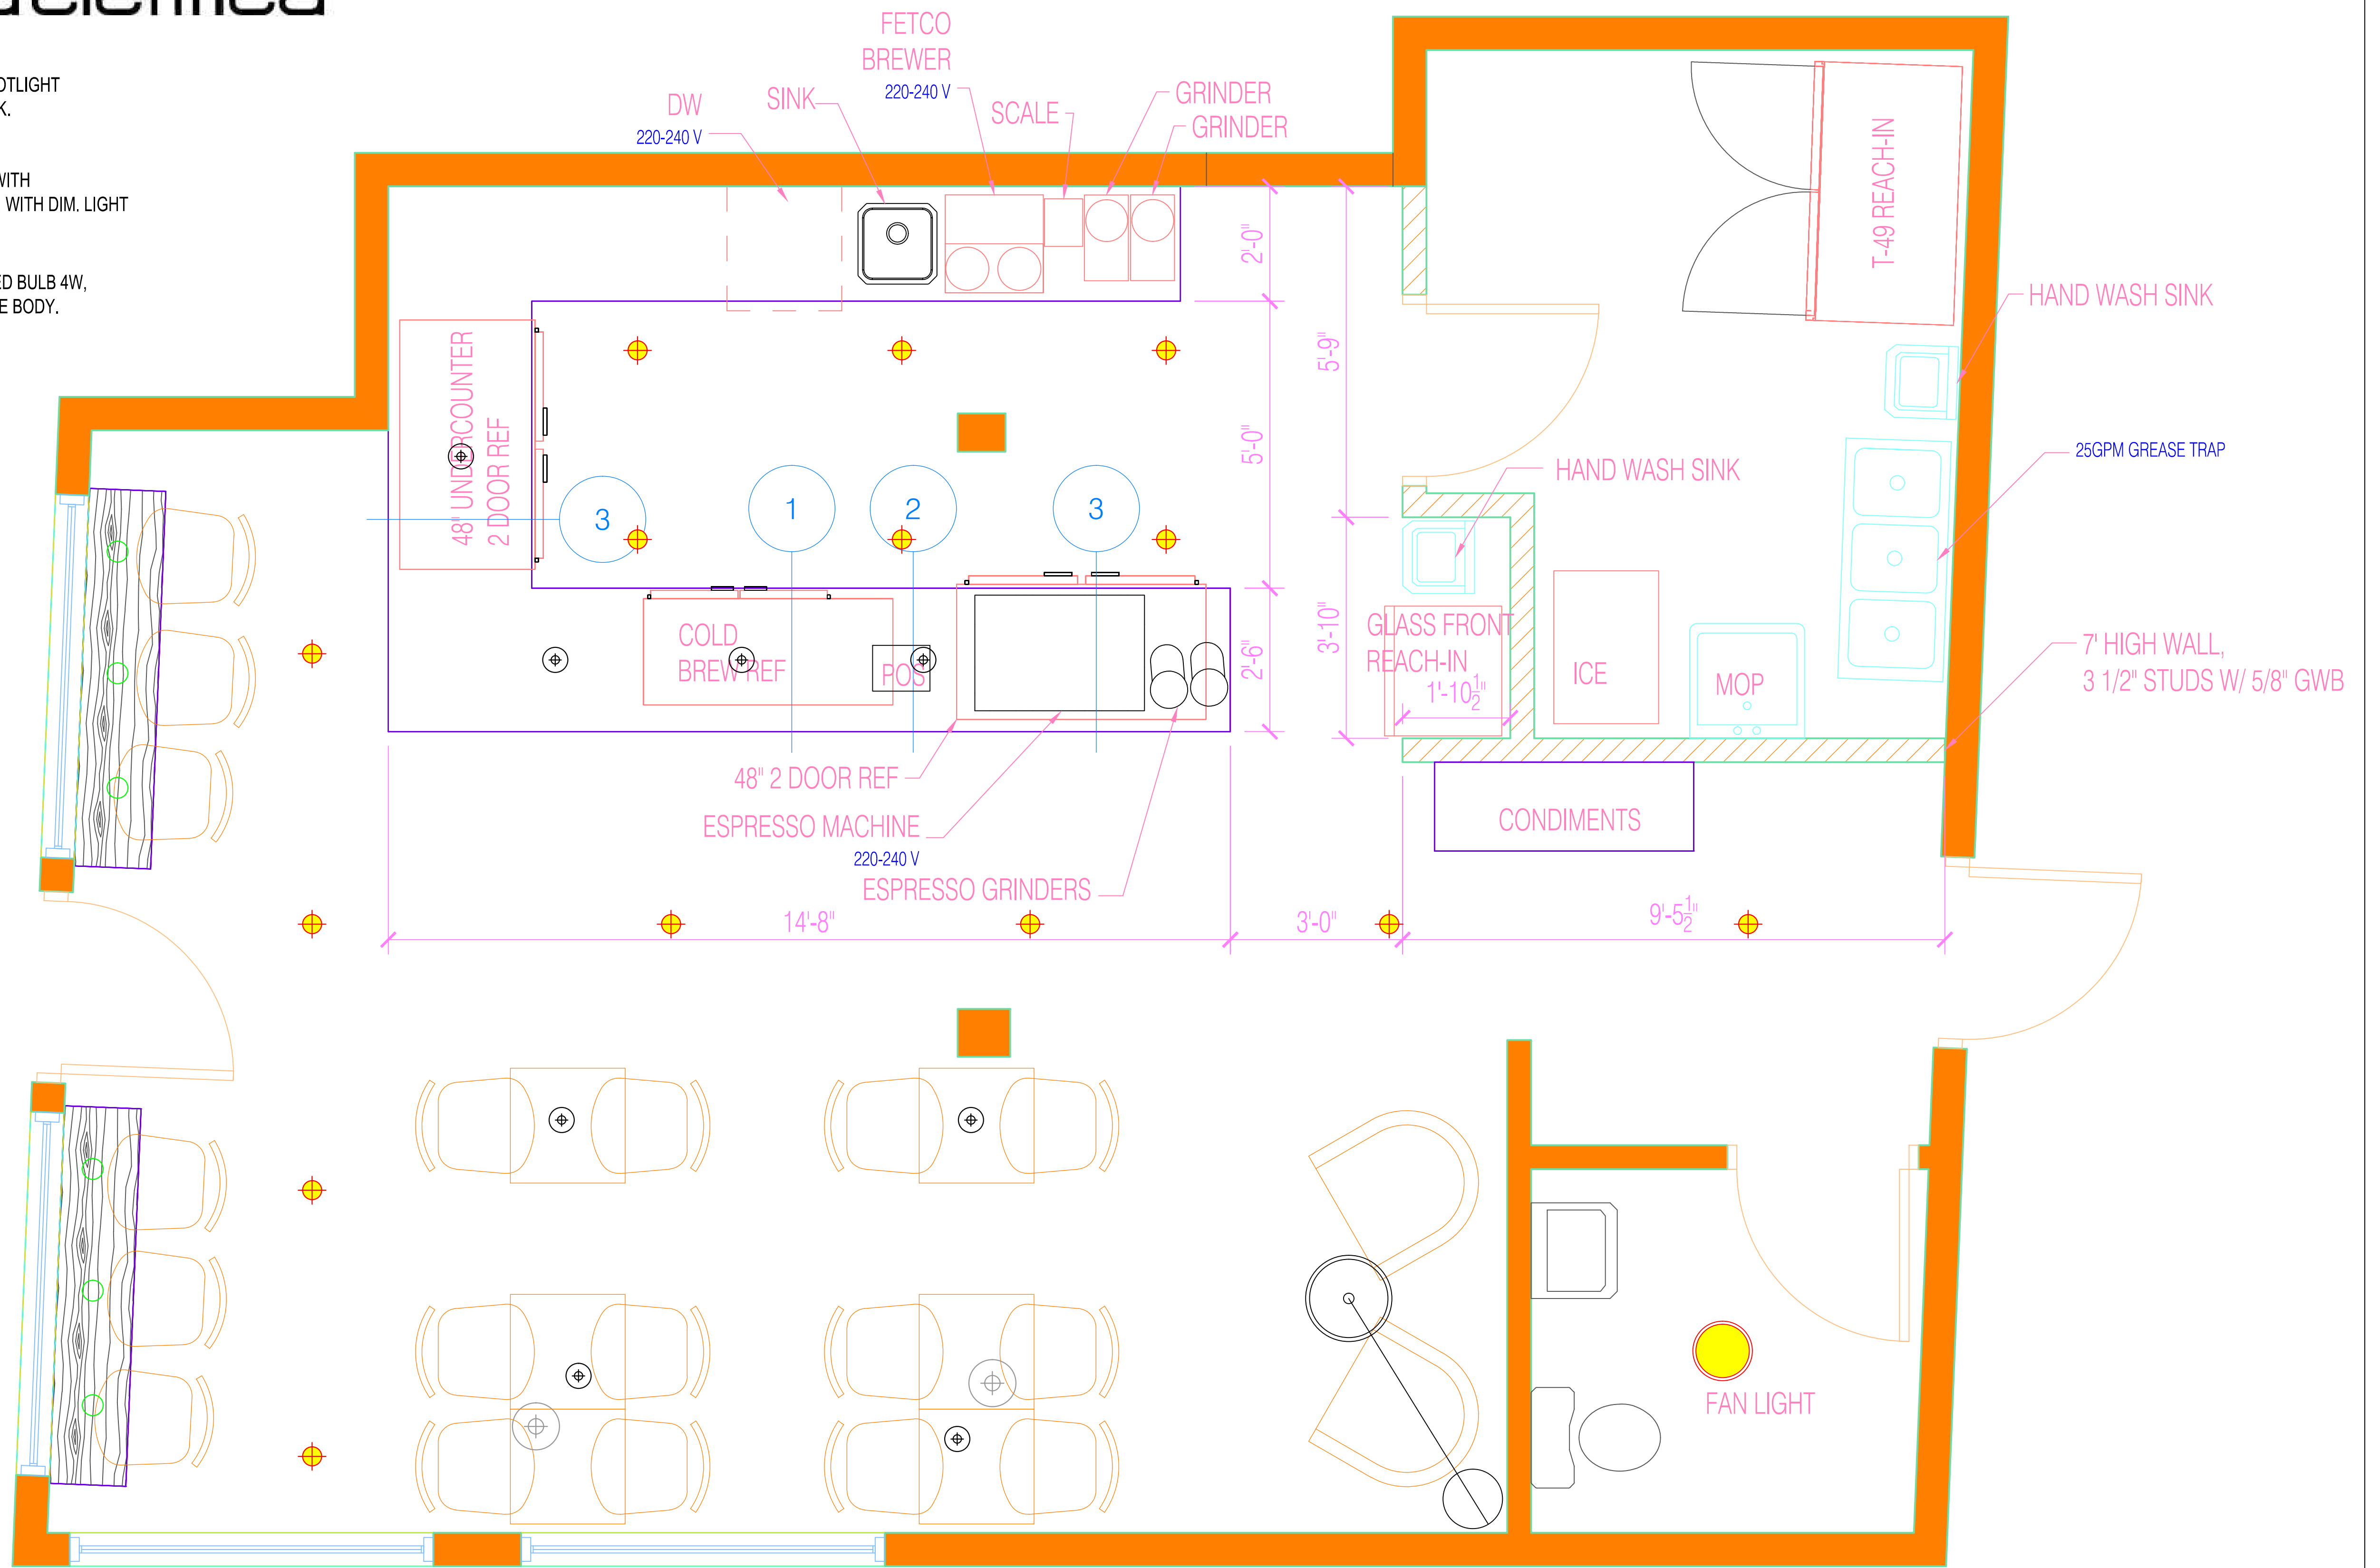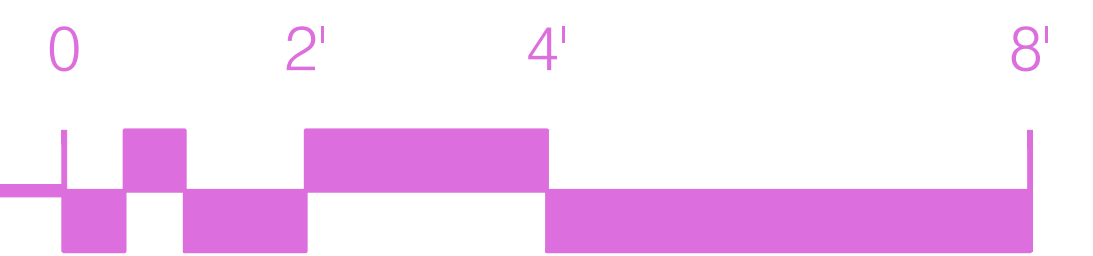

SCALE: 1/4" = 1'-0"