


WILMONT ST.

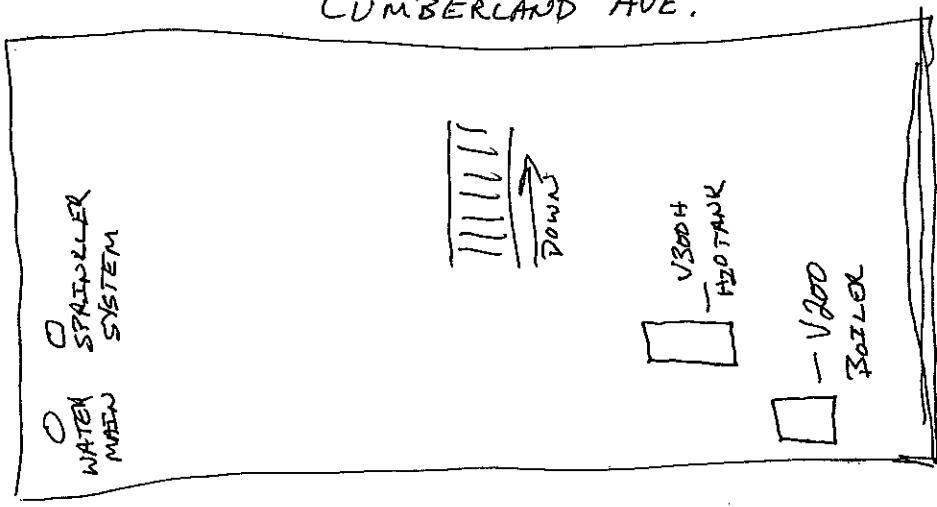


CUMBERLAND AVE.

10' 0" x 20' 0"

10' 0" x 20' 0"

BASEMENT
Floor Plan

WILMONT ST.

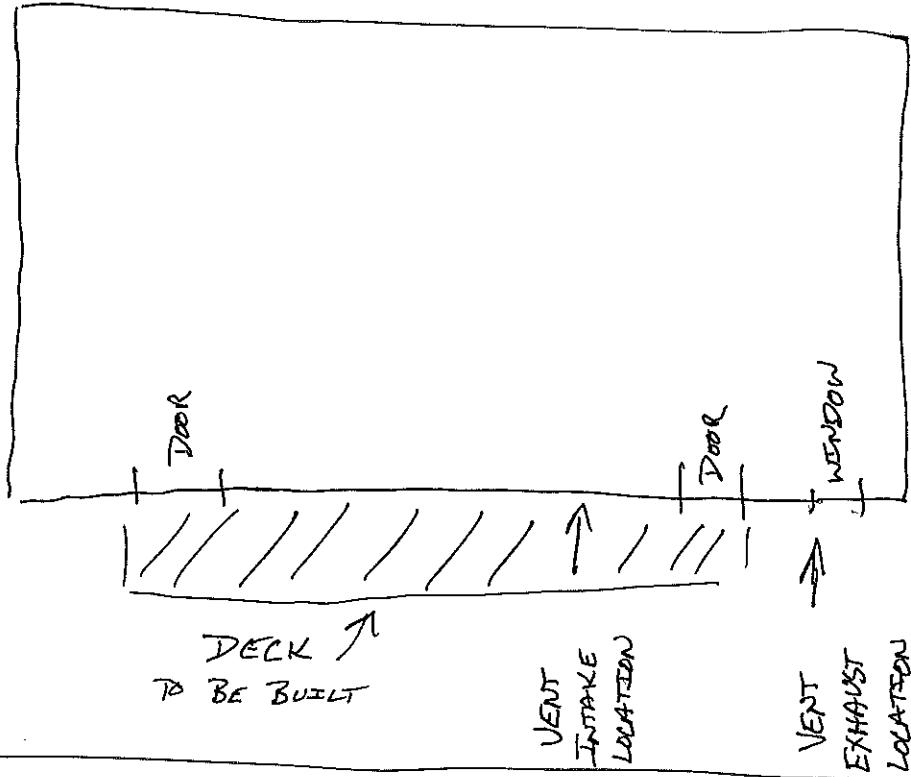

OBSTACLES:

From Door - 4' TO LEFT
From OUTSIDE CORNER - 7' TO RIGHT
Below WINDOW - 3' BELOW
ABOVE GROUND - 2' ABOVE GROUND
From INTAKE - 10' + TO LEFT

223 Cumberland Ave