


RF PLUMBING DIAGRAM 1
 SCALE: N.T.S. RF-1

- NOTES:**
1. CONTRACTOR TO CONFIRM ALL PARTS.
 2. INSTALL ALL EQUIPMENT TO MANUFACTURER'S RECOMMENDATIONS.

NOTE:
 REFER TO THE FINAL RF DATA SHEET FOR FINAL ANTENNA SETTINGS.

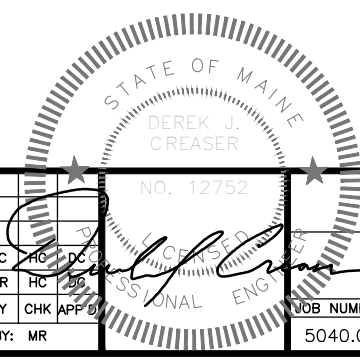

Hudson Design Group
 1600 OSGOOD STREET
 BUILDING 20 NORTH, SUITE 309D
 N. ANDOVER, MA 01845
 TEL: (978) 557-5553
 FAX: (978) 336-5586

EMPIRE telecom
 16 ESQUIRE ROAD
 BILLERICA, MA 01862
 TEL: (978) 608-8400

SITE NUMBER: ME5040
SITE NAME: AWE- MUNJOY HILL
 211 CUMBERLAND AVENUE
 PORTLAND, ME 04101
 CUMBERLAND COUNTY

at&t
 550 COCHITUATE ROAD
 FRAMINGHAM, MA 01701

NO.	DATE	REVISIONS	BY	CHK	APP
1	04/17/15	ISSUED WITH RF BARRIER	JC	HC	DC
0	01/23/15	ISSUED FOR REVIEW	MR	HC	DC

SCALE: AS SHOWN DESIGNED BY: HC DRAWN BY: MR

AT&T	
RF PLUMBING DIAGRAM (LTE-4C 2015)	
NOB NUMBER	DRAWING NUMBER
5040.01	RF-1
	REV
	1