


**RF PLUMBING DIAGRAM  
ALPHA & BETA SECTOR**  
SCALE: N.T.S. 1  
RF-1

**RF PLUMBING DIAGRAM  
GAMMA SECTOR**  
SCALE: N.T.S. 2  
RF-1

- NOTES:**
- CONTRACTOR TO CONFIRM ALL PARTS.
  - INSTALL ALL EQUIPMENT TO MANUFACTURER'S RECOMMENDATIONS.

**NOTE:**  
REFER TO THE FINAL RF DATA SHEET FOR FINAL ANTENNA SETTINGS.

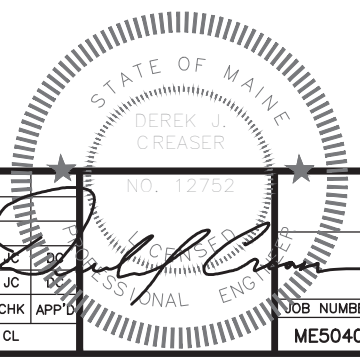

**HG HUDSON Design Group LLC**  
45 BEECHWOOD DRIVE  
NORTH ANDOVER, MA 01845  
TEL: (978) 557-5553  
FAX: (978) 336-5586

**EMPIRE telecom**  
16 ESQUIRE ROAD  
BILLERICA, MA 01862  
TEL: (978) 608-8400

**SITE NUMBER: ME5040  
SITE NAME: MUNJOY HILL**  
211 CUMBERLAND AVENUE  
PORTLAND, ME 04101  
CUMBERLAND COUNTY

**at&t**  
550 COCHITUATE ROAD  
FRAMINGHAM, MA 01701

NO.	DATE	REVISIONS	BY	CHK	APP'D
0	11/28/17	ISSUED FOR CONSTRUCTION	CL	JC	JP
1	11/16/17	ISSUED FOR REVIEW	CL	JC	JP
SCALE: AS SHOWN		DESIGNED BY: JC	DRAWN BY: CL		

**AT&T**  
**RF PLUMBING DIAGRAM  
(LTE 6C/FN/2RRH)**  
JOB NUMBER: ME5040  
DRAWING NUMBER: RF-1  
REV: 0