


- NOTES:
1. INTERIOR LIGHTS WITH SHADED PATTERNS WILL BE CIRCUITED TO PANEL P-EL1. ALL OTHER INTERIOR LIGHTS IN AREA A SHALL BE CIRCUITED TO PANEL P2.
  2. LIGHT SWITCHES INDICATED BY So5, So13, & So14 SHALL BE LOW VOLTAGE CONTROL SWITCHES WIRED TO THE LIGHTING CONTROL PANEL LOCATED IN ELEC/DATA CLOSET 111.

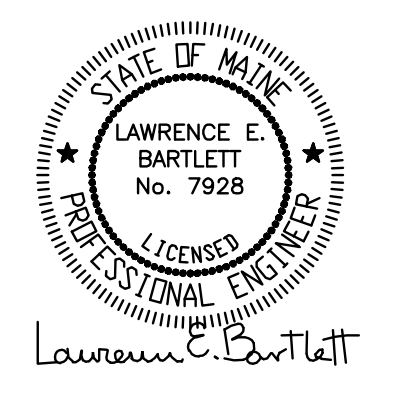

**POWERPAY  
OFFICE FIT  
UP**

**Winton Scott  
Architects**  
5 Milk Street  
Portland, ME 04101

**Wright Ryan  
Construction, Inc.**  
10 Danforth Street  
Portland, ME 04101

**Becker Structural  
Engineers, Inc.**  
75 York Street  
Portland, Maine 04101

**Mechanical Systems  
Engineers**  
10 Royal River Center  
Yarmouth, Maine 04096

**Bartlett Design**  
942 Washington St.  
Bath, Maine 04530

**Fore Solutions**  
386 Fore Street  
Portland, Maine 04101

**SECOND FLOOR  
LIGHTING  
PLAN-PART A**

**E2.4**

Includes all revisions and changed up to and including 10-28-09

Scale: 1/8" = 1'-0" Date: 03-20-09

1 SECOND FLOOR LIGHTING PLAN - PART A  
E2.4 1/8" = 1'-0"