

SEE HEAT PUMP SYSTEM DIAGRAMS ON SHEETS M11 & M12 FOR REFRIGERANT LINE SIZING. ALL COND. DRAIN LINES AT INDIVIDUAL HEAT PUMPS AND B.C.C. CONTROLLERS TO BE 1".

POWER PAY OFFICE FIT UP

Winton Scott Architects
5 Milk Street
Portland, Maine 04101

Wright Ryan Construction, Inc.
10 Danforth Street
Portland, Maine 04101

Becker Structural Engineers, Inc.
75 York Street
Portland, Maine 04101

Mechanical Systems Engineers
10 Royal River Center
Yarmouth, Maine 04096


Bartlett Design
942 Washington Ave.
Bath, Maine 04530

Fore Solutions
386 Fore Street
Portland, Maine 04101

FIRST FL'R SOUTH REFRIGERANT PIPING PLAN

M8

MECHANICAL SYSTEMS ENGINEERS
ROYAL RIVER CENTER, UNIT #10
10 FOREST FALLS DRIVE
YARMOUTH, MAINE 04096
VOICE: (207) 846-1441
FAX: (207) 846-1443
mechsyst@maine.me.com
© COPYRIGHT 2009

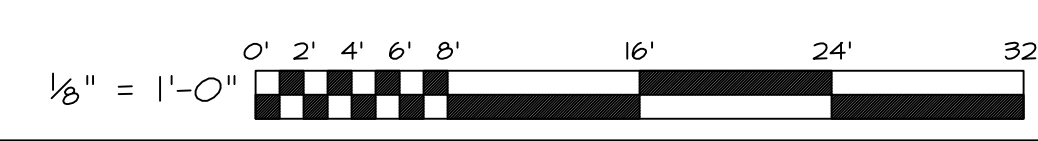

Incorporates all revisions and changes up to and including October 09, 2009
Scale: 1/8" = 1'-0" Date: 03.20.09
M.S.E. Proj. 0931

October 09, 2009 - 8:41 am
\\Meifsas\Projects\0931 Power Pay\Drawings\0931_M7-M10.dwg