



E1 E2 E2.5 E3 E3.1 E3 E4 E4.1 E4.2 E5

N5

N6

N6.1

N7

N7.3

N7.7

N8


N10

S7

S8

S9

S10

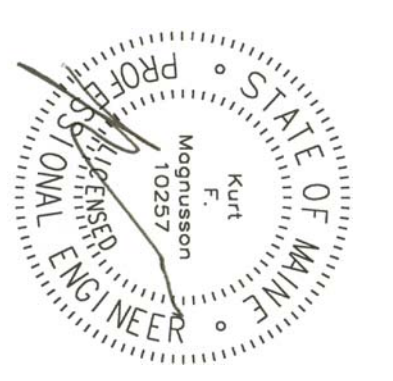

POWER PAY OFFICE FIT UP

Winton Scott Architects
 5 Milk Street
 Portland, Maine 04101

Wright Ryan Construction, Inc.
 10 Dartmouth Street
 Portland, Maine 04101

Becker Structural Engineers, Inc.
 75 York Street
 Portland, Maine 04101

Mechanical Systems Engineers
 10 Royal River Center
 Yarmouth, Maine 04096

Bartlett Design
 942 Washington Ave.
 Bath, Maine 04530


Fore Solutions
 386 Fore Street
 Portland, Maine 04101

**FIRST FLOOR
PLUMBING PLAN**

P1

Incorporates all revisions and changes up to and including October 09, 2009
 Scale: As Noted Date: 03.20.09
 M.S.E. Proj. 0931

MECHANICAL SYSTEMS ENGINEERS
 ROYAL RIVER CENTER - UNIT #10
 10 FOREST FALLS DRIVE
 PORTLAND, MAINE 04101
 VOICE: (207) 846-1441
 FAX: (207) 846-1443
 ms@ms-engineers.com
 © September 2009

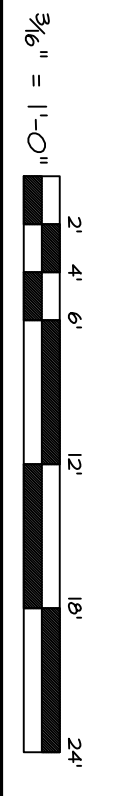

3/8" = 1'-0"
 MATCH LINE 3

NO NEW PIPING

MATCH LINE 3