
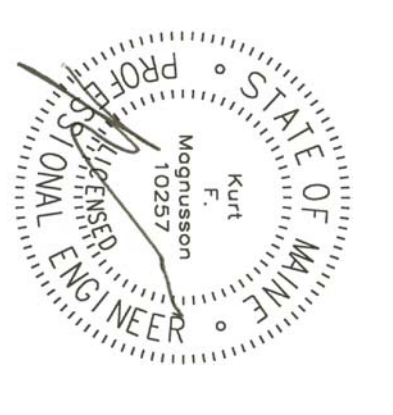


**PLUMBING PLAN - BASEMENT**  
 SCALE: 3/16" = 1'-0"

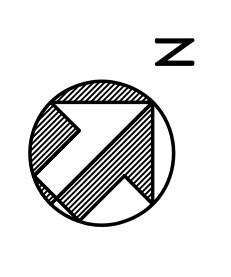

# POWER PAY OFFICE FIT UP

- Winton Scott Architects**  
 5 Milk Street  
 Portland, Maine 04101
- Wright Ryan Construction, Inc.**  
 10 Dartmouth Street  
 Portland, Maine 04101
- Becker Structural Engineers, Inc.**  
 75 York Street  
 Portland, Maine 04101
- Mechanical Systems Engineers**  
 10 Royal River Center  
 Yarmouth, Maine 04096
- Bartlett Design**  
 942 Washington Ave.  
 Bath, Maine 04530
- Fore Solutions**  
 386 Fore Street  
 Portland, Maine 04101

**BASEMENT &  
 FIRST FLOOR  
 PLUMBING PLAN**

## P3

Incorporates all revisions and changes up to and including October 09, 2009  
 Scale: As Noted Date: 02.20.09  
 M.S.E. Proj. 0931

**MECHANICAL SYSTEMS ENGINEERS**  
 ROYAL RIVER CENTER, UNIT #10  
 10 FOREST FALLS DRIVE  
 PORTLAND, MAINE 04101  
 VOICE: (207) 846-1441  
 FAX: (207) 846-1443  
 ms@ms-engineers.com  
 © September 2009