


REFERENCE DWG S1.2

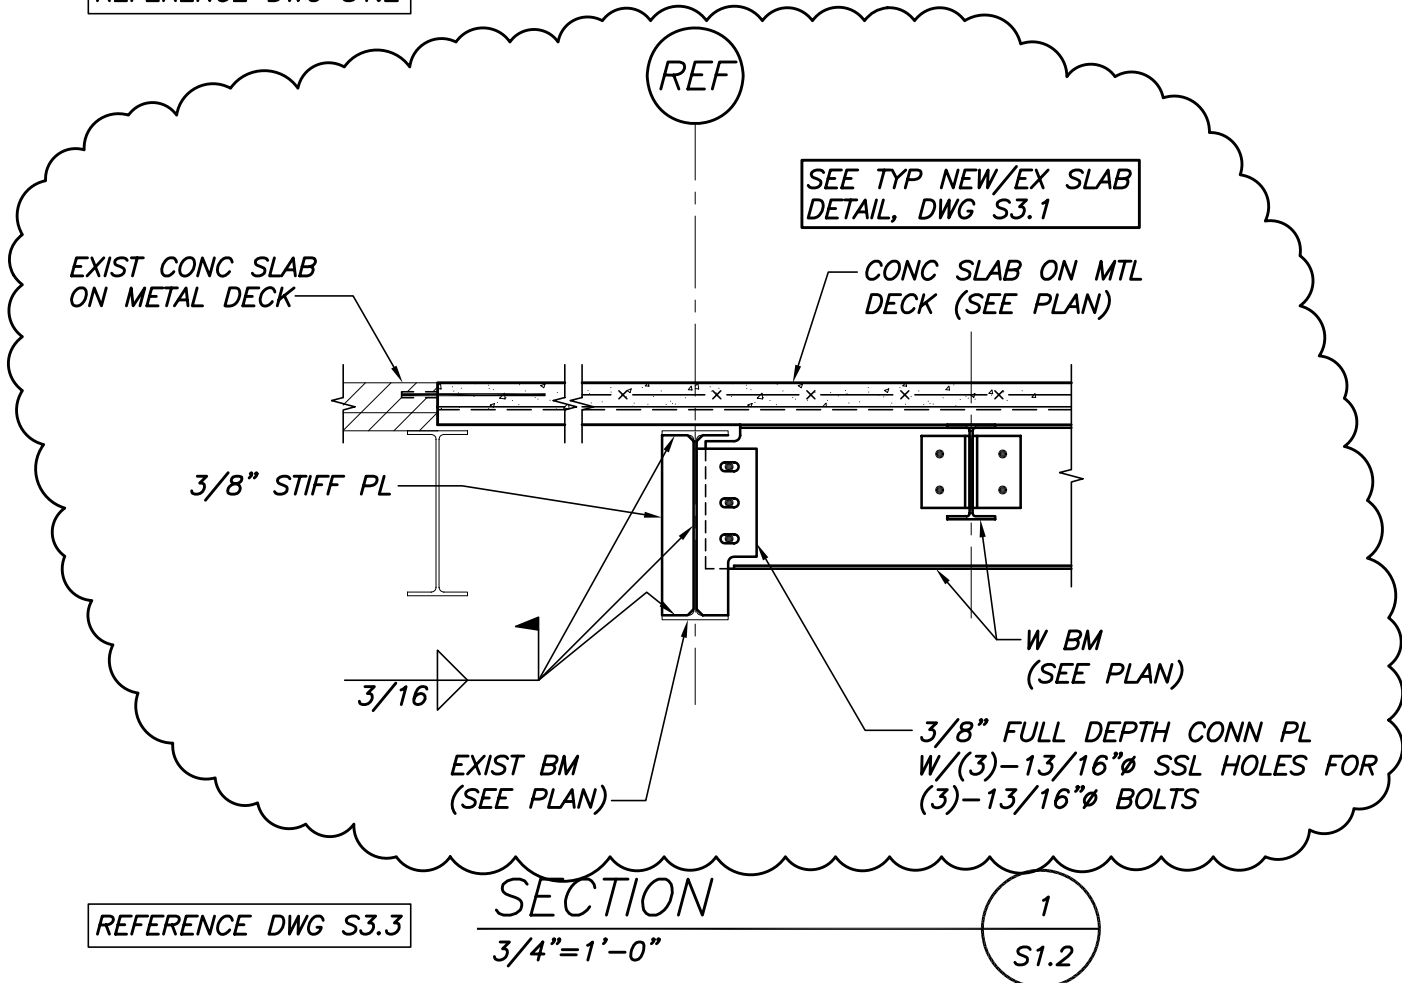

REFERENCE DWG S3.3

SECTION
3/4"=1'-0"

1
S1.2

BECKER
structural engineers, inc.

75 York Street
Portland, ME 04101-4701
info@beckerstructural.com

Tel 207-879-1838
Fax 207-879-1822
www.beckerstructural.com

Designed **NRM**
Drawn **CHF**
Checked **PBB**
Scale **AS NOTED**
Date **6/16/09**

POWERPAY OFFICE
PORTLAND, ME

Becker Job Number
2036

SKS-13