


**POWERPAY
OFFICE FIT UP**

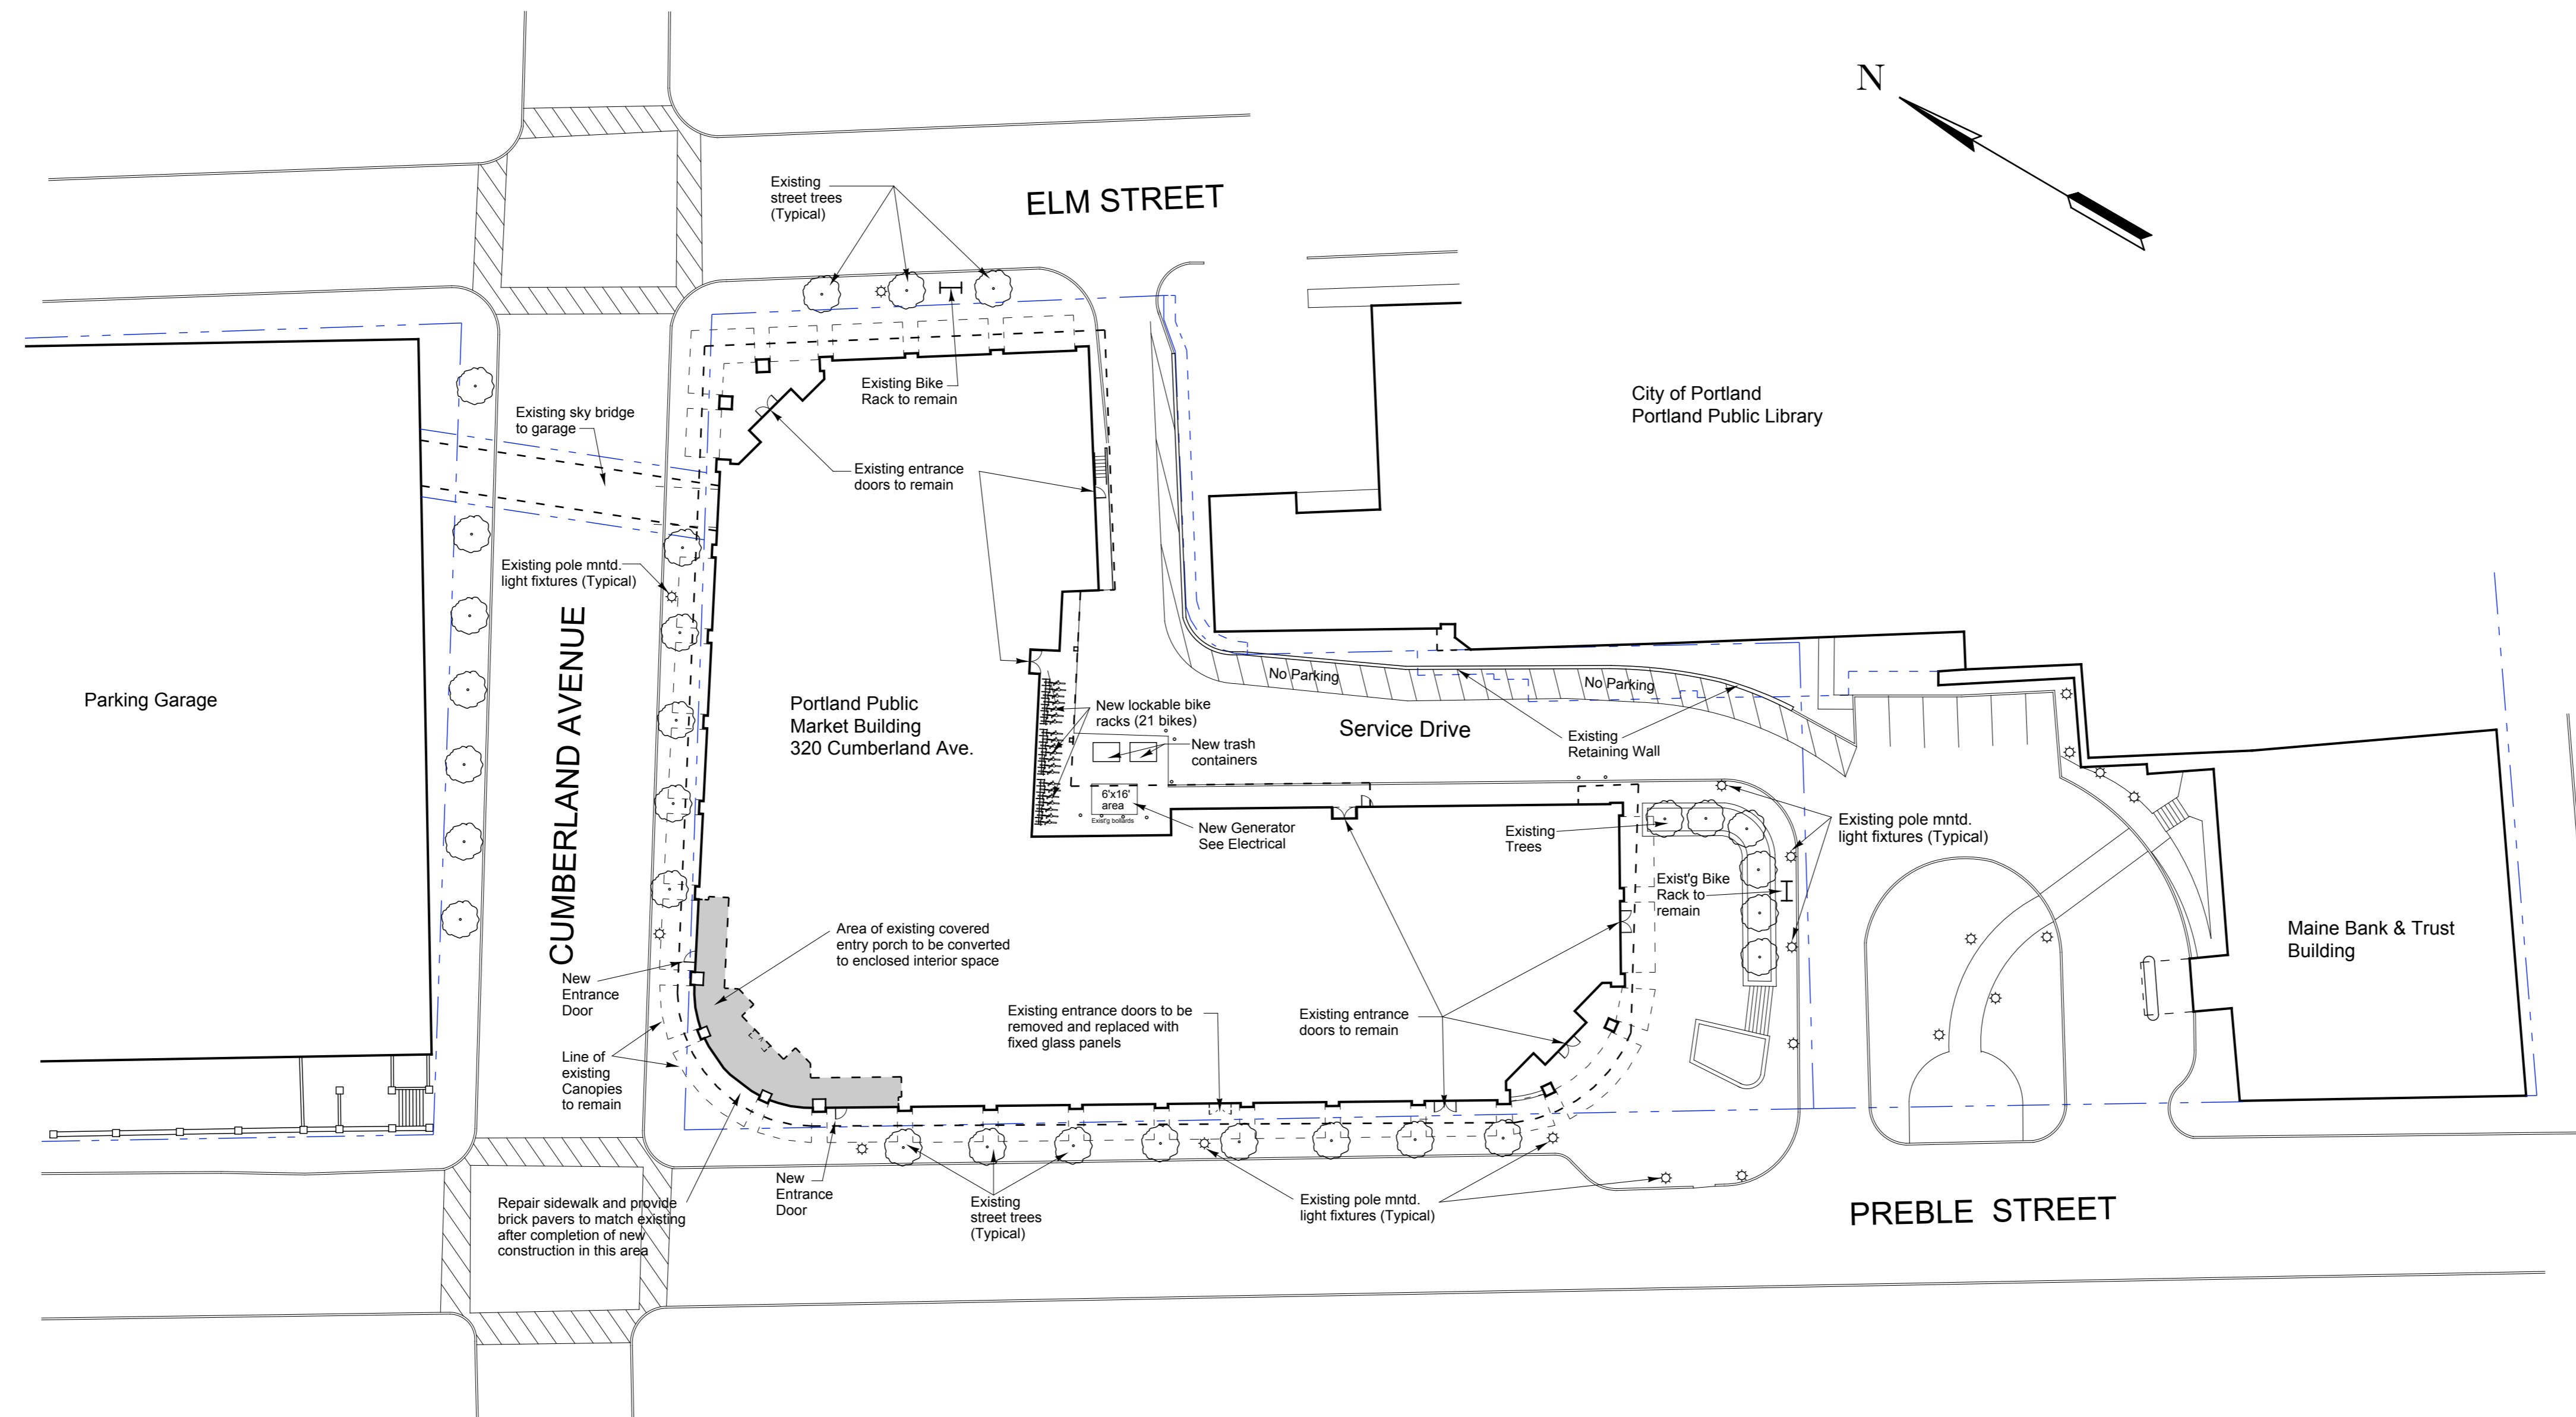

**Winton Scott
Architects**
5 Milk Street
Portland, ME 04101

**Wright Ryan
Construction, Inc.**
10 Danforth Street
Portland, ME 04101

**Becker Structural
Engineers, Inc.**
75 York Street
Portland, Maine 04101

**Mechanical
Systems
Engineers**
10 Royal River Center
Yarmouth, Maine 04096

Bartlett Design
942 Washington Ave.
Bath, Maine 04530

Fore Solutions
386 Fore Street
Portland, Maine 04101

SITE PLAN

L1.1

SITE PLAN BASED ON SURVEY TITLED: "PLAN OF LAND ON CUMBERLAND AVENUE, PREBLE STREET & ELM STREET PORTLAND, MAINE MADE FOR WINTON SCOTT ARCHITECTS" DATED FEBRUARY 10, 2009 AND PREPARED BY OWEN HASKELL, INC.