

POWERPAY OFFICE FIT UP

**Winton Scott
Architects**
5 Milk Street
Portland, ME 04101

**Wright Ryan
Construction, Inc.**
10 Danforth Street
Portland, ME 04101

**Becker Structural
Engineers, Inc.**
75 York Street
Portland, Maine 04101

**Mechanical
Systems
Engineers**
10 Royal River Center
Yarmouth, Maine 04096


Bartlett Design
942 Washington Ave.
Bath, Maine 04530

Fore Solutions
386 Fore Street
Portland, Maine 04101

FIRST FLOOR SLAB LEVELS PLAN

A1.0

Scale: 3/32" = 1'-0" Date: 3.20.09

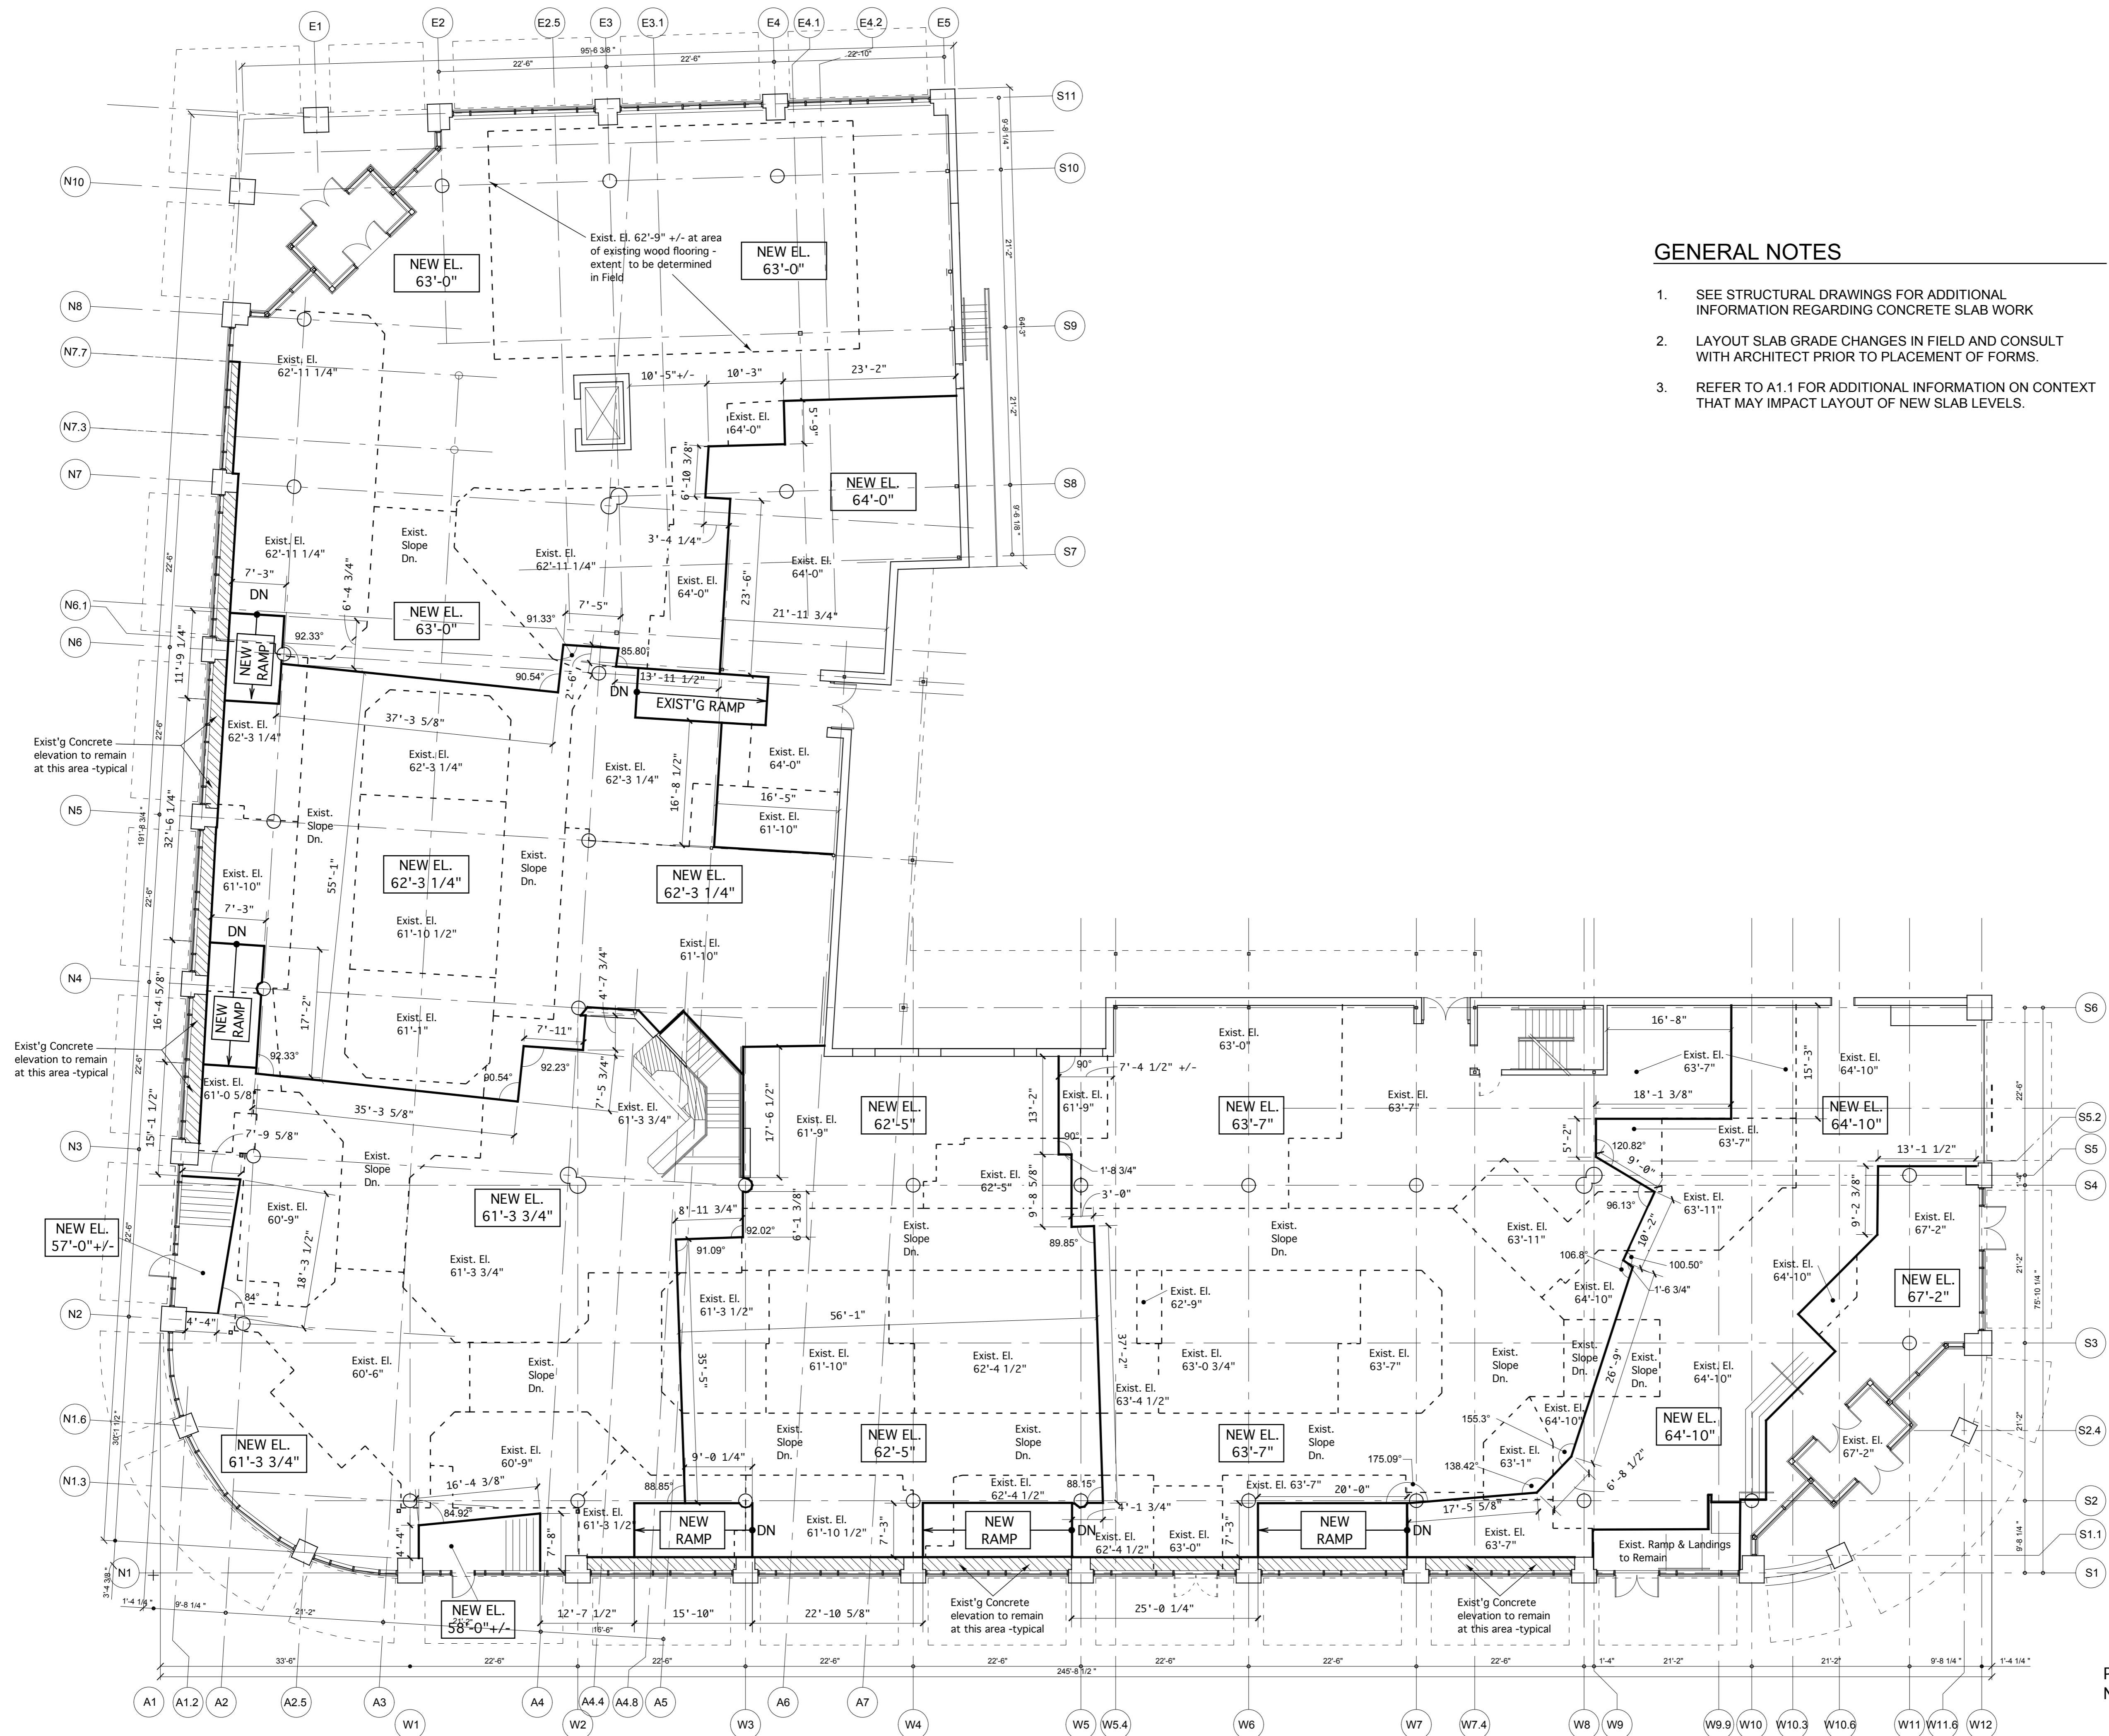

GENERAL NOTES

1. SEE STRUCTURAL DRAWINGS FOR ADDITIONAL INFORMATION REGARDING CONCRETE SLAB WORK
2. LAYOUT SLAB GRADE CHANGES IN FIELD AND CONSULT WITH ARCHITECT PRIOR TO PLACEMENT OF FORMS.
3. REFER TO A1.1 FOR ADDITIONAL INFORMATION ON CONTEXT THAT MAY IMPACT LAYOUT OF NEW SLAB LEVELS.