

POWERPAY OFFICE FIT UP

Winton Scott
Architects
5 Milk Street
Portland, ME 04101

Wright Ryan
Construction, Inc.
10 Danforth Street
Portland, ME 04101

Becker Structural
Engineers, Inc.
75 York Street
Portland, Maine 04101


Mechanical
Systems
Engineers
10 Royal River Center
Yarmouth, Maine 04096

Bartlett Design
942 Washington Ave.
Bath, Maine 04530

Fore Solutions
386 Fore Street
Portland, Maine 04101

ROOF FRAMING
PLAN

S1.3

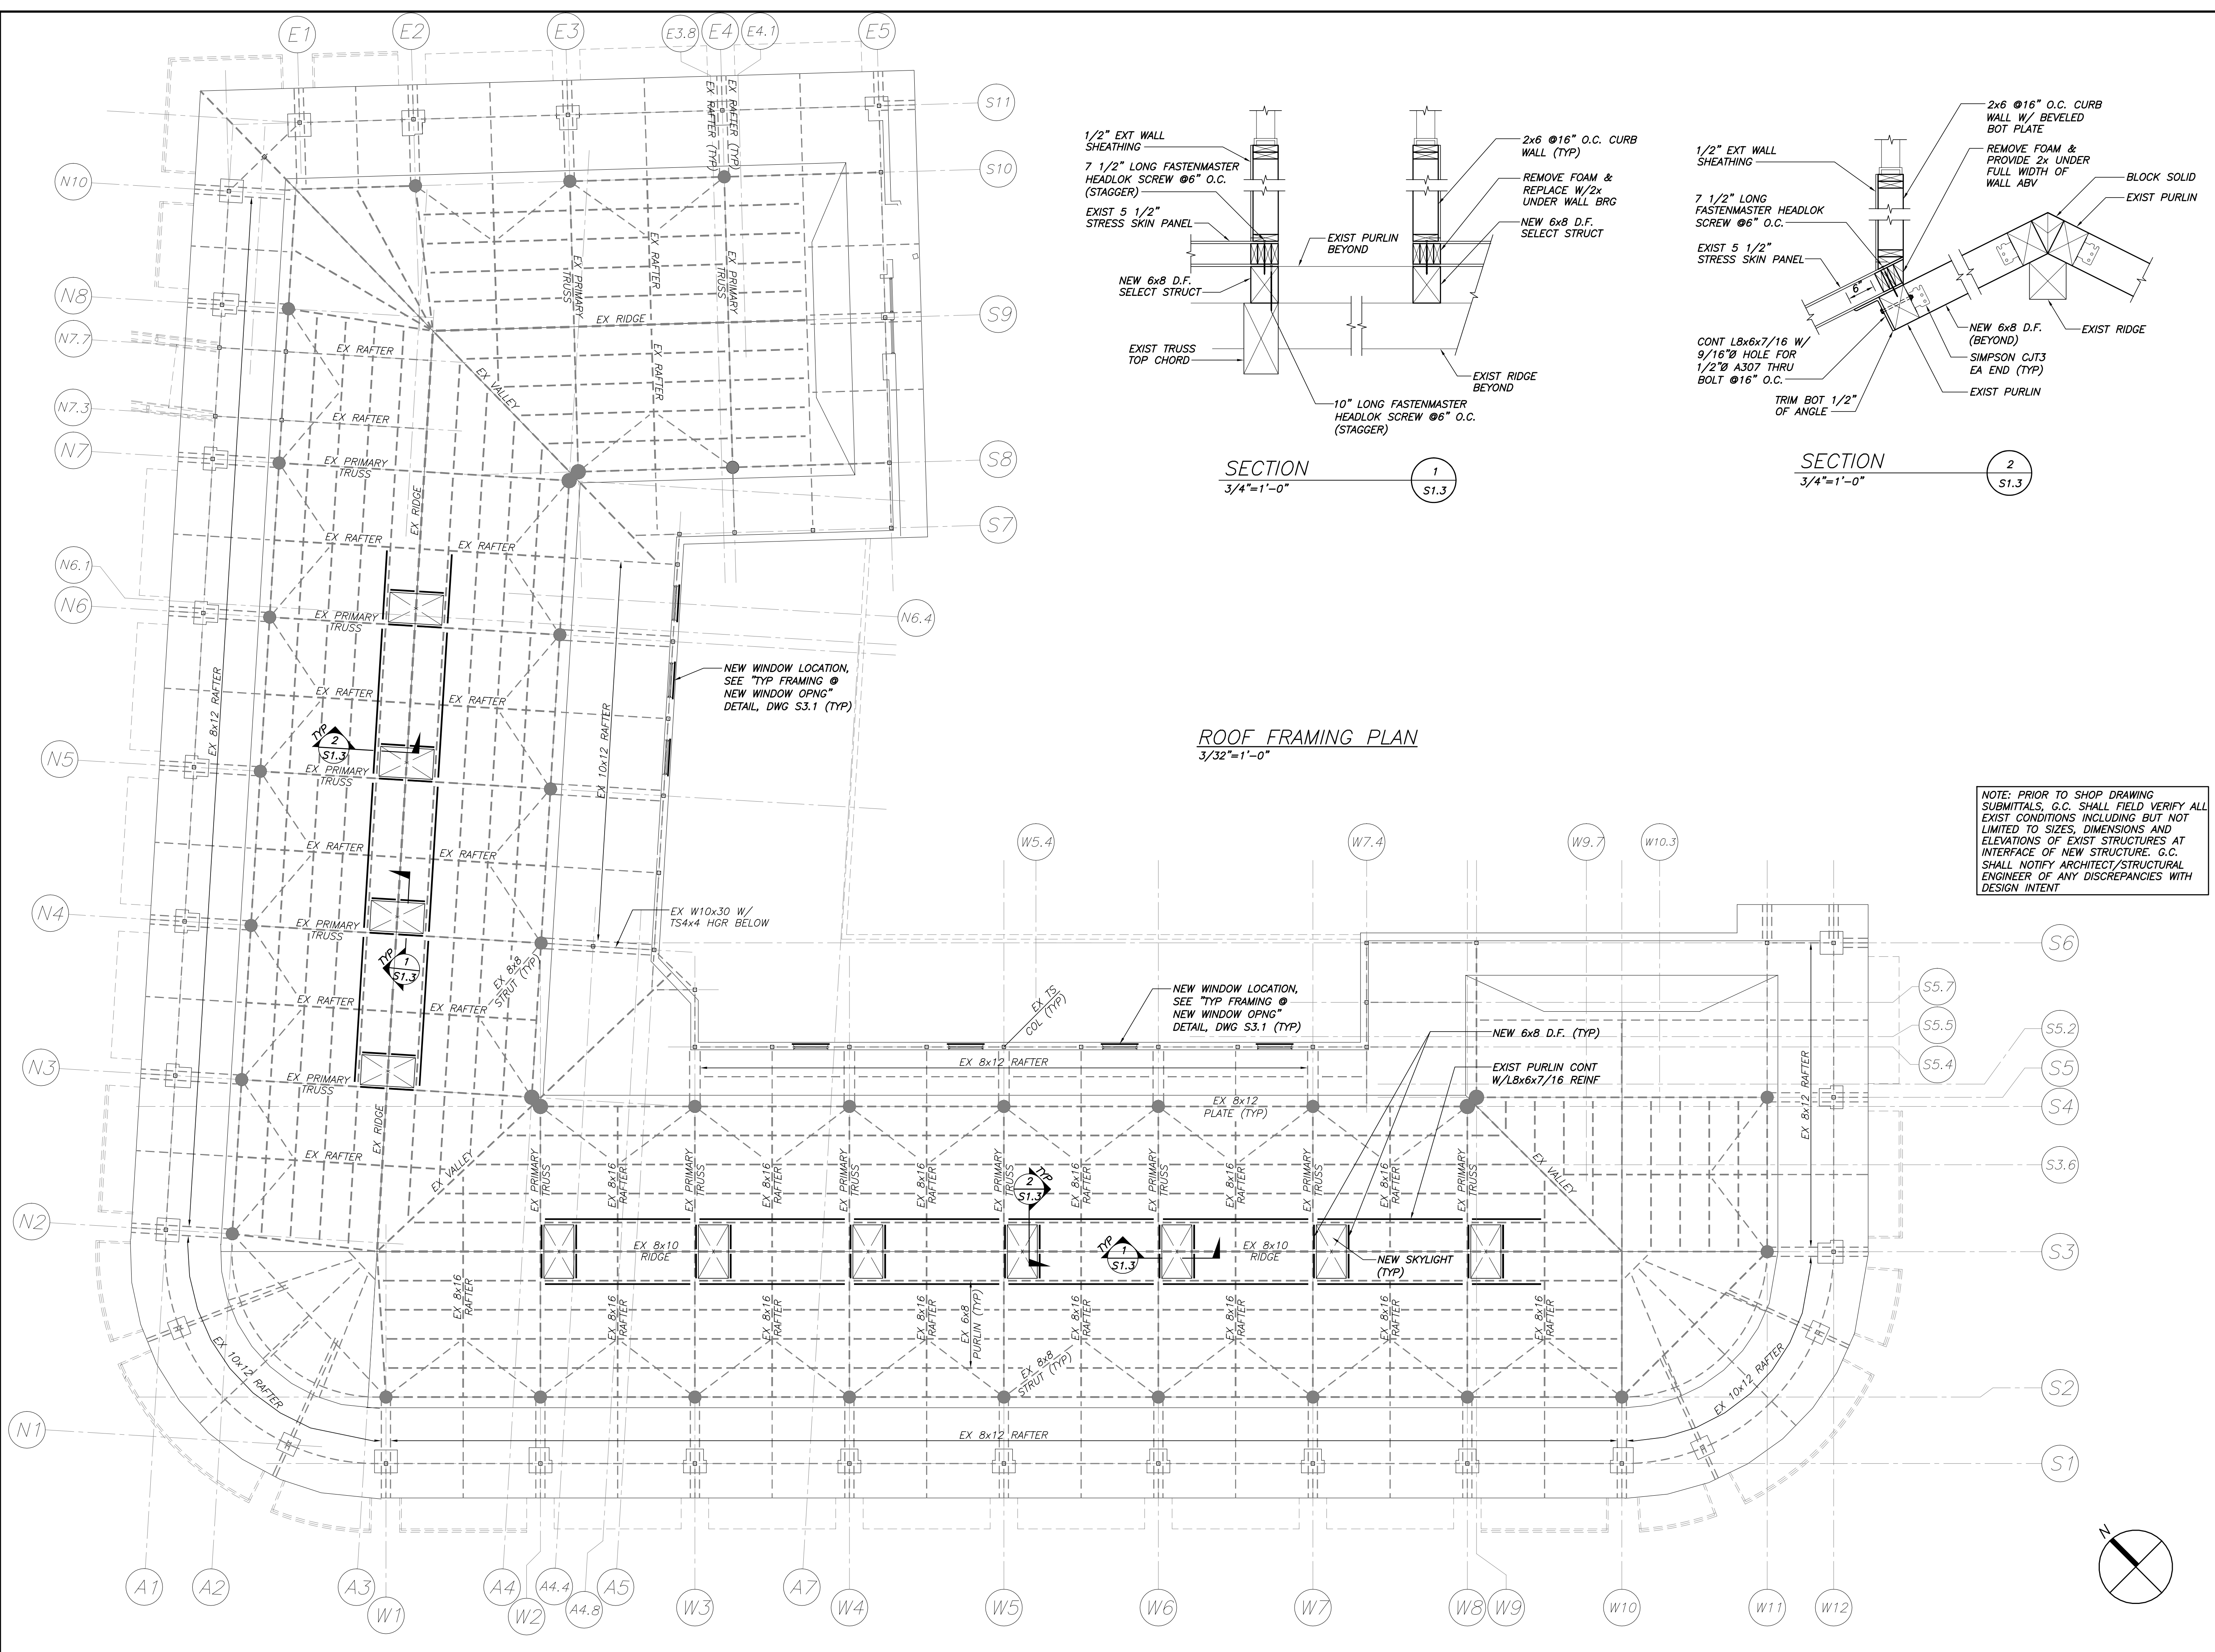

ROOF FRAMING PLAN
3/32"=1'-0"

SECTION 1
3/4"=1'-0"

SECTION 2
3/4"=1'-0"

NOTE: PRIOR TO SHOP DRAWING SUBMITTALS, G.C. SHALL FIELD VERIFY ALL EXIST CONDITIONS INCLUDING BUT NOT LIMITED TO SIZES, DIMENSIONS AND ELEVATIONS OF EXIST STRUCTURES AT INTERFACE OF NEW STRUCTURE. G.C. SHALL NOTIFY ARCHITECT/STRUCTURAL ENGINEER OF ANY DISCREPANCIES WITH DESIGN INTENT