




DIAGRAM DISPLAY	SYMBOL	DESCRIPTION
///		POWER WIRE
---		CONTROL WIRE
---		REF. PIPE

PIPING LIST		
SYMBOL	BRANCH PIPE	MODEL NAME
J1	Reducer	
SYMBOL LIQUID PIPE/GAS PIPE SIZE		
P1	1/8	1.1/8
P2	1/4	1/8
P3	3/8	5/8
P4	1.1/8	1.1/8

A pipe of 1 inch can be used for the High press pipe.

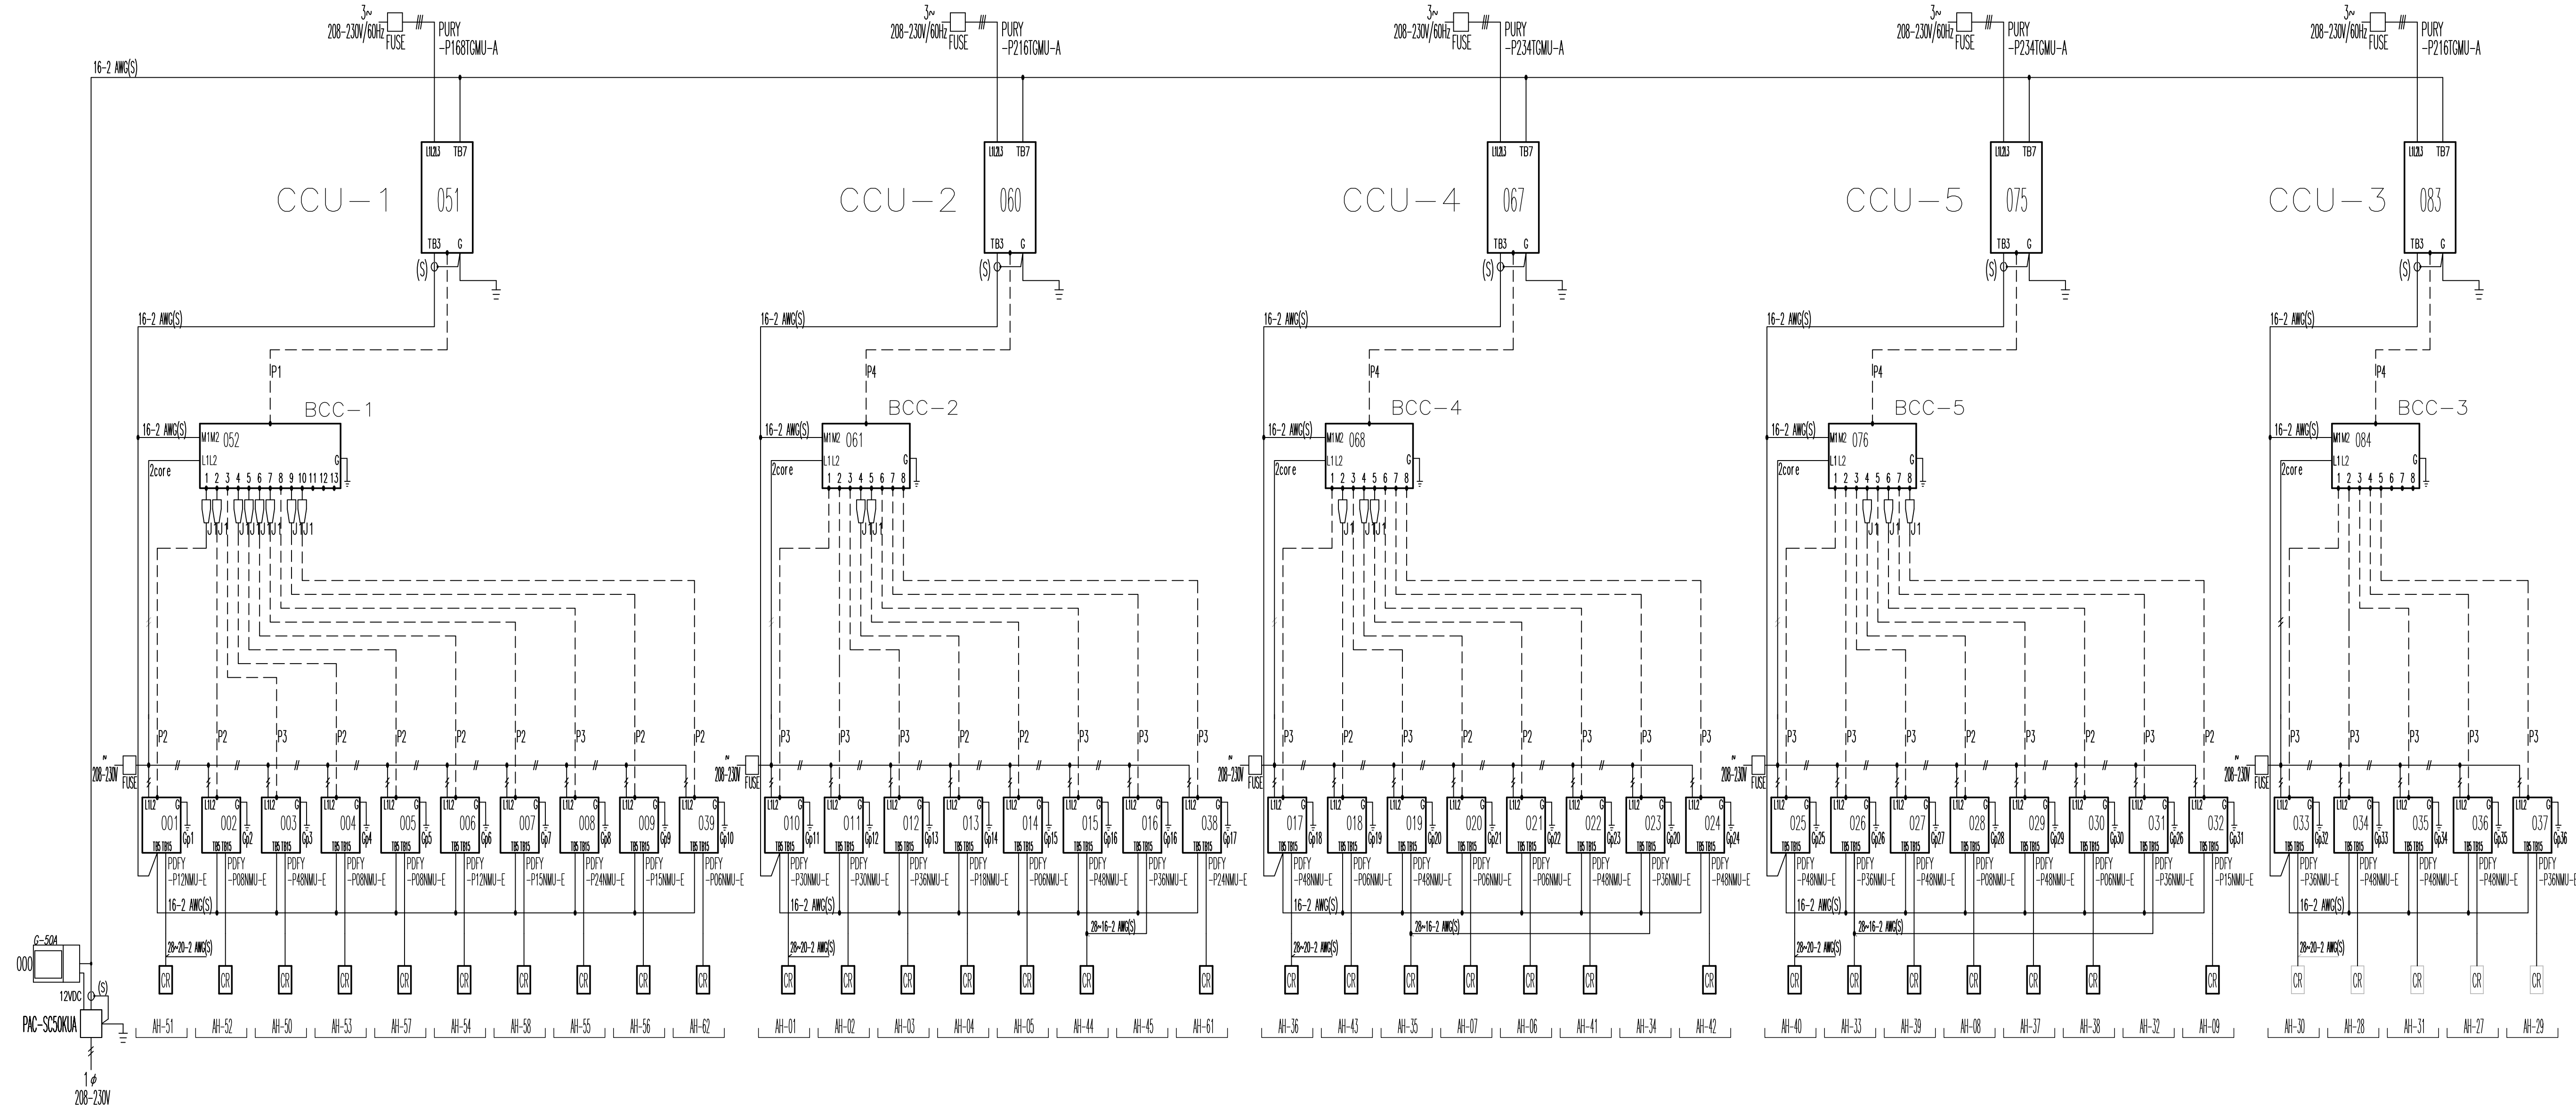

POWER PAY OFFICE FIT UP

Winton Scott
Architects
5 Milk Street
Portland, Maine 04101

Wright Ryan
Construction, Inc.
10 Danforth Street
Portland, Maine 04101

Becker Structural
Engineers, Inc.
75 York Street
Portland, Maine 04101


Mechanical
Systems
Engineers
10 Royal River Center
Yarmouth, Maine 04096

Bartlett Design
942 Washington Ave.
Bath, Maine 04530

Fore Solutions
386 Fore Street
Portland, Maine 04101

HEAT PUMP
SYSTEM
DIAGRAMS

M14

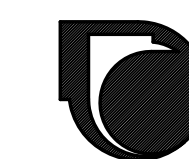

MECHANICAL SYSTEMS ENGINEERS
ROYAL RIVER CENTER, UNIT #10
10 FOREST FALLS DRIVE
YARMOUTH, MAINE 04096
VOICE: (207) 846-1441
FAX: (207) 846-1443
mechsyst@maine.rr.com
© COPYRIGHT 2009

Scale: As Noted Date: 03.20.09
M.S.E. Proj. 0837