

MATCH LINE 2

MATCH LINE 2

Open to below

Programming 219

Manager 228

Manager 229

Open to Below

Open to Below

Exercise Room 225

Chg. Rm. 223

Shower 222



Toilet Rm. 220

Stair 1 227



Vest 226

Vest 224

3/8" = 1'-0"

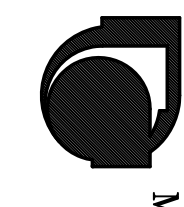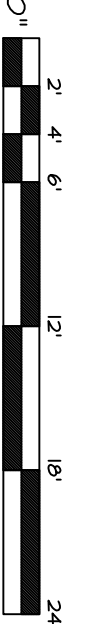

MECHANICAL SYSTEMS ENGINEERS
 10 FOREST FALLS DRIVE
 YARMOUTH, MAINE 04096
 FAX: (207) 946-1441
 mehsys@maine.com

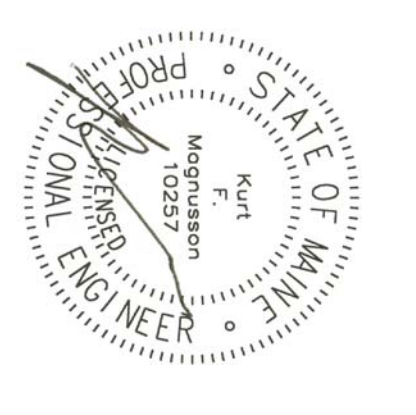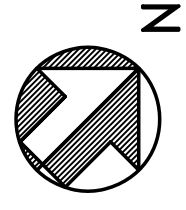

POWER PAY OFFICE FIT UP

Winton Scott Architects
 5 Milk Street
 Portland, Maine 04101

Wright Ryan Construction, Inc.
 10 Danforth Street
 Portland, Maine 04101

Becker Structural Engineers, Inc.
 75 York Street
 Portland, Maine 04101

Mechanical Systems Engineers
 10 Royal River Center
 Yarmouth, Maine 04096

Bartlett Design
 942 Washington Ave.
 Bath, Maine 04530

Fore Solutions
 386 Fore Street
 Portland, Maine 04101

**MEZZANINE
 PLUMBING PLAN**

P6

Scale: As Noted Date: 03/20/09
 M.S.E. Proj: 0837