

ABBREVIATIONS, LINE TYPES & SYMBOLS

Table with columns for item code (e.g., HD, A, AFF), description (e.g., 1/2" DRG F HOT WATER, AMERICAN WITH DISPLINER NOT WATER), and notes (e.g., METER, NON POTABLE COLD WATER). Includes various symbols for pipe types and fittings.

PLUMBING FIXTURE SCHEDULE

Table listing plumbing fixtures with columns: TAG, FIXTURE, WATER, HOT, SAN/WASTE, VENT, and REMARKS. Includes items like URINAL, SINK, SHOWER, and various water closets.

PUMP SCHEDULE

Table listing pump items with columns: TAG, ITEM, GPM, HEAD, HP, VOLTS, and REMARKS. Includes elevator sump pumps and rainwater sump pumps.


DRAIN SPEC. SCHEDULE

Table listing drain specifications with columns: TAG, ITEM, WASTE, VENT, and REMARKS. Includes backwater valves, carpet hangers, and general round floor drains.

WATER SPEC. SCHEDULE

Table listing water specifications with columns: TAG, ITEM, CW, HW, and OUTLET. Includes non-potable water backflow preventer, meter, pressure gauge, shock absorber, trap seal, and floor filter.

POWER PAY OFFICE FIT UP

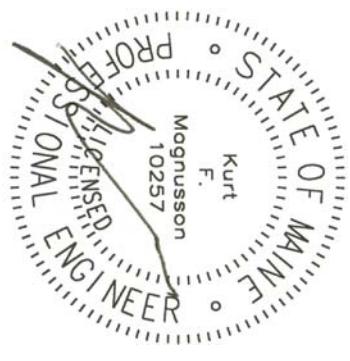

Winton Scott Architects

Becker Structural Engineers, Inc. 75 York Street Portland, Maine 04101

Mechanical Systems Engineers 10 Royal River Center Yamouth, Maine 04096

Bartlett Design 942 Washington Ave. Bath, Maine 04530

Fore Solutions 386 Fore Street Portland, Maine 04101

PLUMBING SCHEDULES

P8

MECHANICAL SYSTEMS ENGINEERS

ROTT TO FOREST FALLS DRIVE YARMOUTH, MAINE 04096

Scale: None Date: 03/20/09 M.S.E. Proj: 0837