


- NOTES:
1. CIRCUIT DESIGNATIONS LOCATED IN PLAN AREA B REFER TO PANEL P3.
  2. VOICE/DATA WIRING FROM OUTLETS SHALL BE EXTENDED TO NETWORK SWITCHES LOCATED IN THE CEILING SPACE BETWEEN THE FIRST FLOOR AND THE MEZZANINE. SEE SHEET E1.3 FOR KEY PLANS DESIGNATING SHOWING BUILDING AREA GROUPS AND THEIR ASSOCIATED NETWORK SWITCHES AS WELL AS CIRCUITING INFORMATION FOR NETWORK SWITCHES.
  3. WORKSTATIONS LOCATED IN PLAN AREA B SHALL BE CIRCUITED TO PANEL P3.
  4. SEE SHEET E1.1 FOR FURNITURE PARTITION WIRING KEY.
  5. SEE SHEET E1.4 FOR SKYLIGHT AWNING WINDOW ELECTRIC OPERATOR WIRING DIAGRAM.

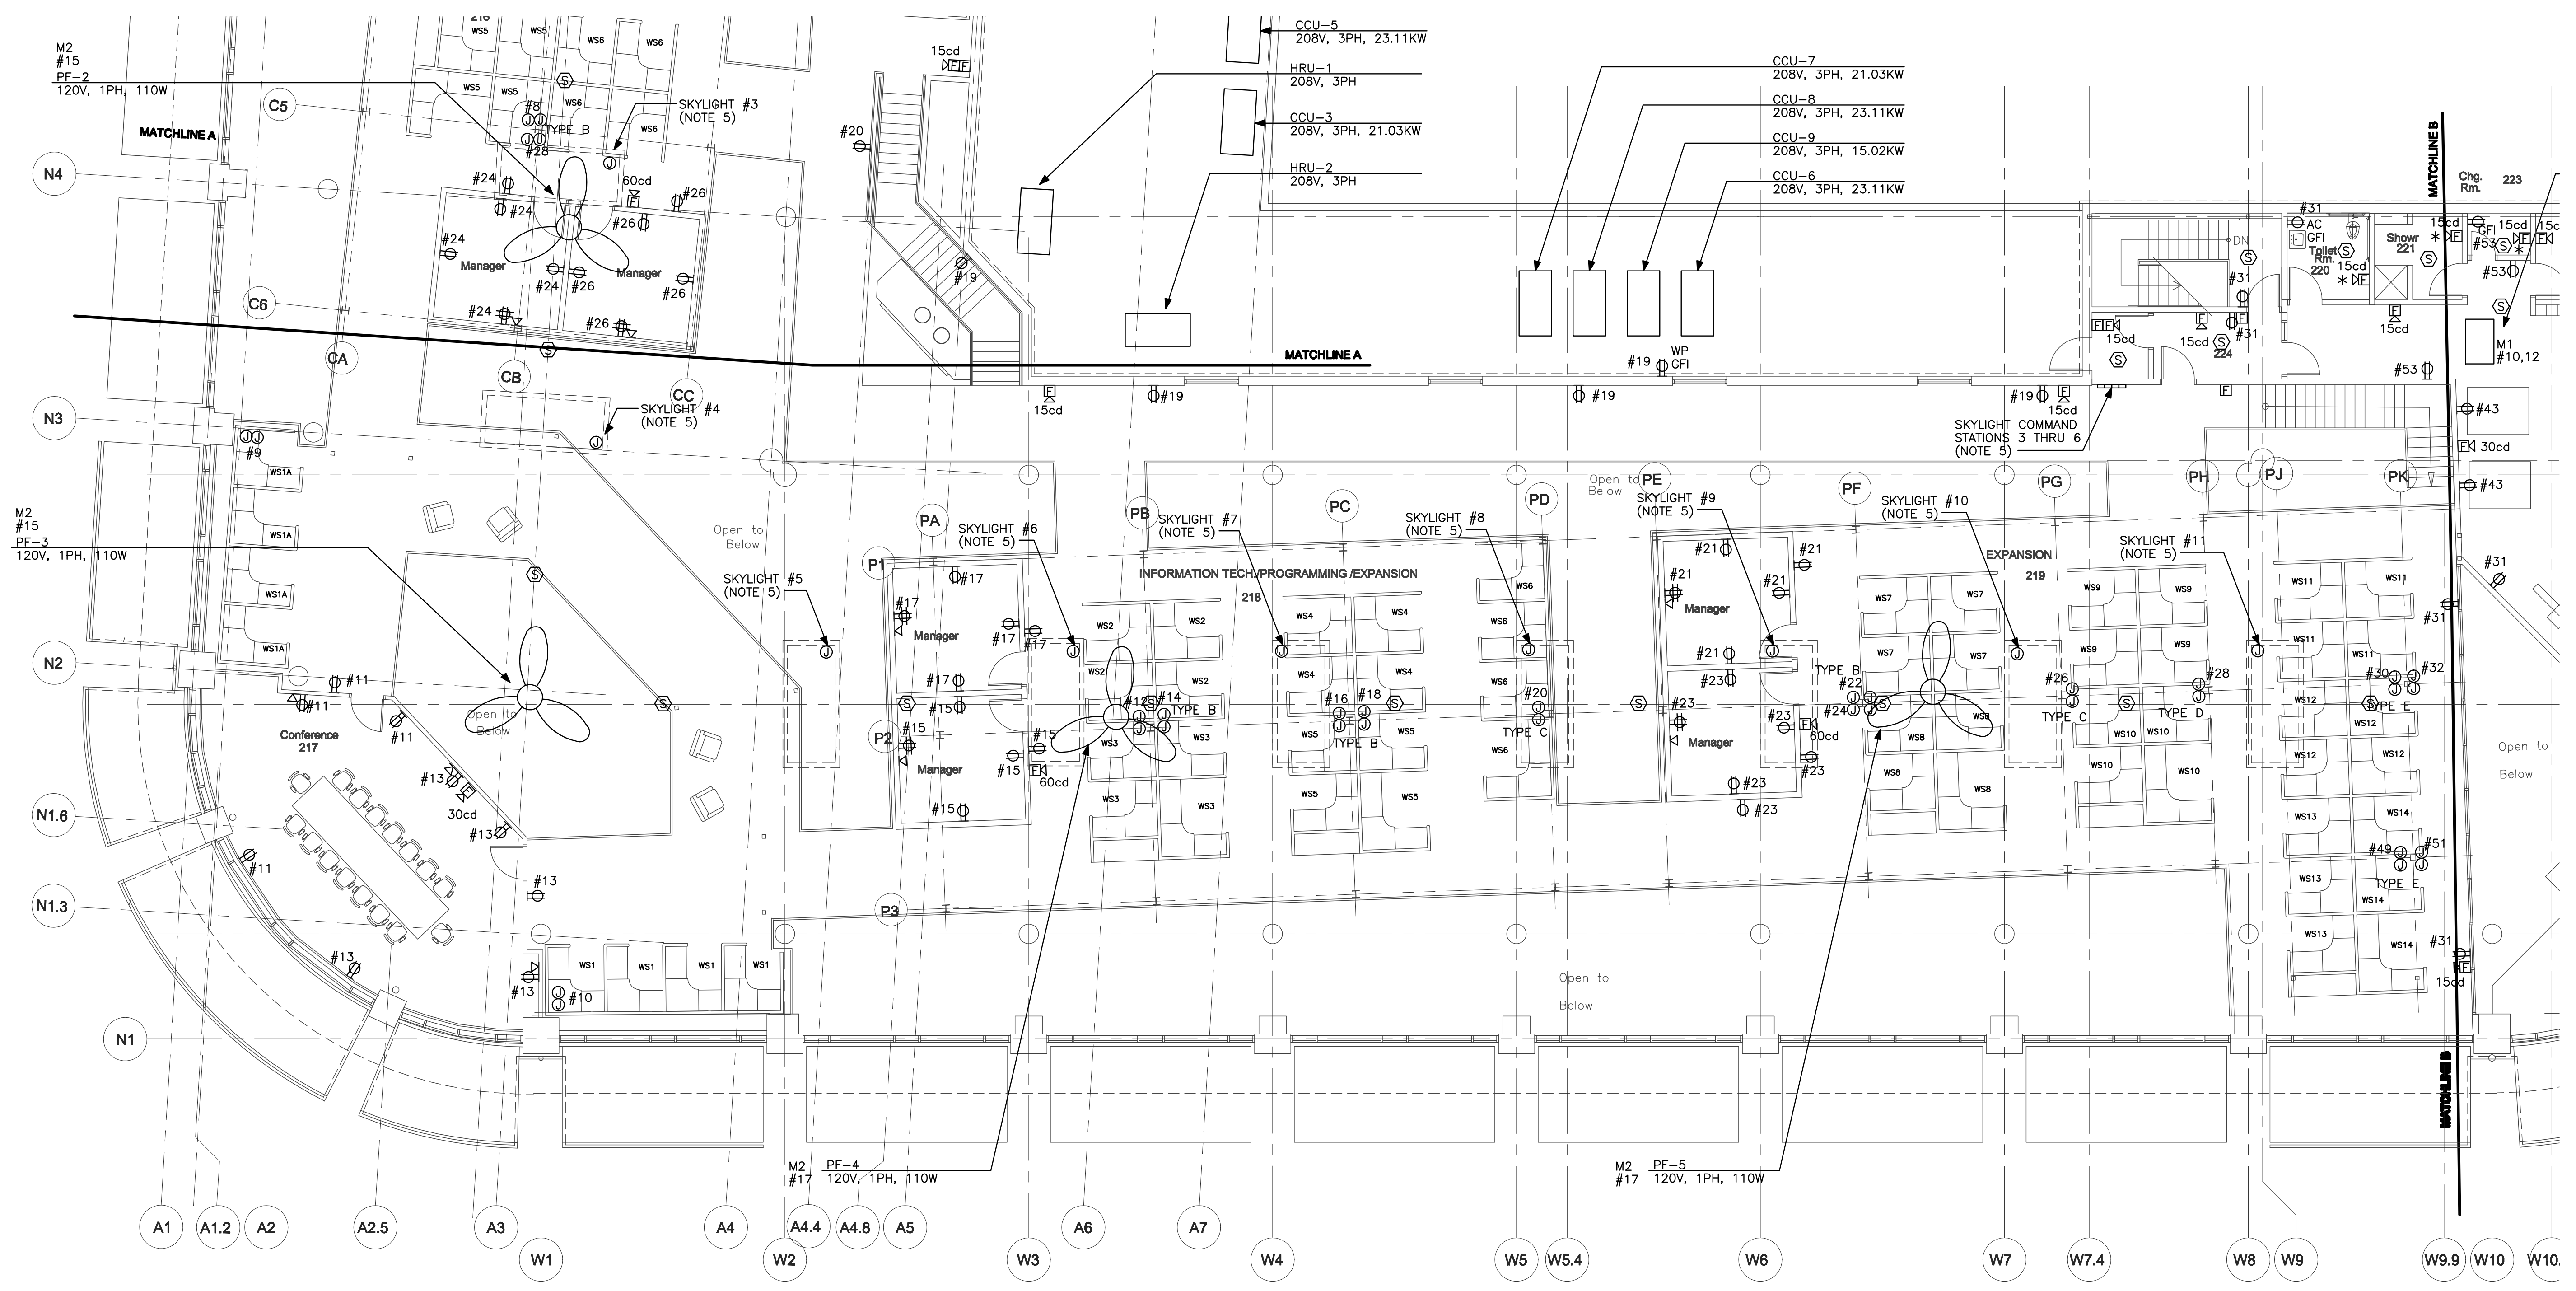

2  
E1.5 SECOND FLOOR POWER PLAN - PART B  
1/8" = 1'-0"

**POWERPAY  
OFFICE FIT  
UP**

**Winton Scott  
Architects  
5 Milk Street  
Portland, ME 04101**

**Wright Ryan  
Construction, Inc.  
10 Danforth Street  
Portland, ME 04101**

**Becker Structural  
Engineers, Inc.  
75 York Street  
Portland, Maine 04101**

**Mechanical Systems  
Engineers  
10 Royal River Center  
Yarmouth, Maine 04096**

**Bartlett Design  
942 Washington St.  
Bath, Maine 04530**

**Fore Solutions  
386 Fore Street  
Portland, Maine 04101**

**SECOND FLOOR  
POWER  
PLAN-PART B**

**E1.5**