


The partitions indicated are smoke partitions. Extend up to underside of deck and seal all penetrations. Doors 214 & 215 shall have a 20 minute rating with closers and smoke seals.

SECOND FLOOR PLAN REVISIONS

Scale: 3/32" = 1'-0"

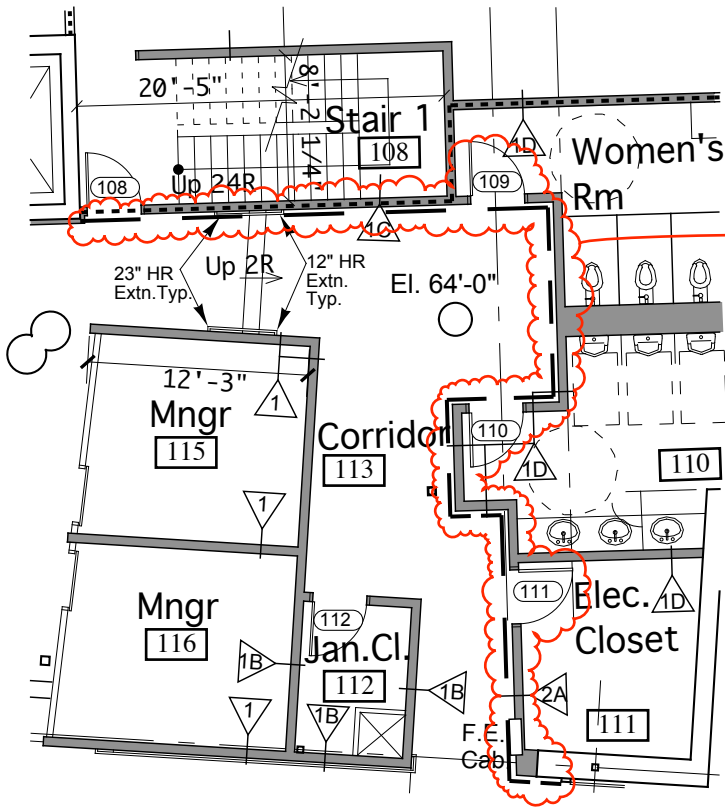

The partitions indicated are smoke partitions. Extend up to underside of deck and seal all penetrations. Doors 109, 110, & 111 shall have a 20 minute rating with closers and smoke seals.

FIRST FLOOR PLAN REVISIONS

Scale: 3/32" = 1'-0"