



TYPICAL STAIR RAIL DETAIL @ 3 RISER STEPS

Scale: 3/4" = 1'-0"

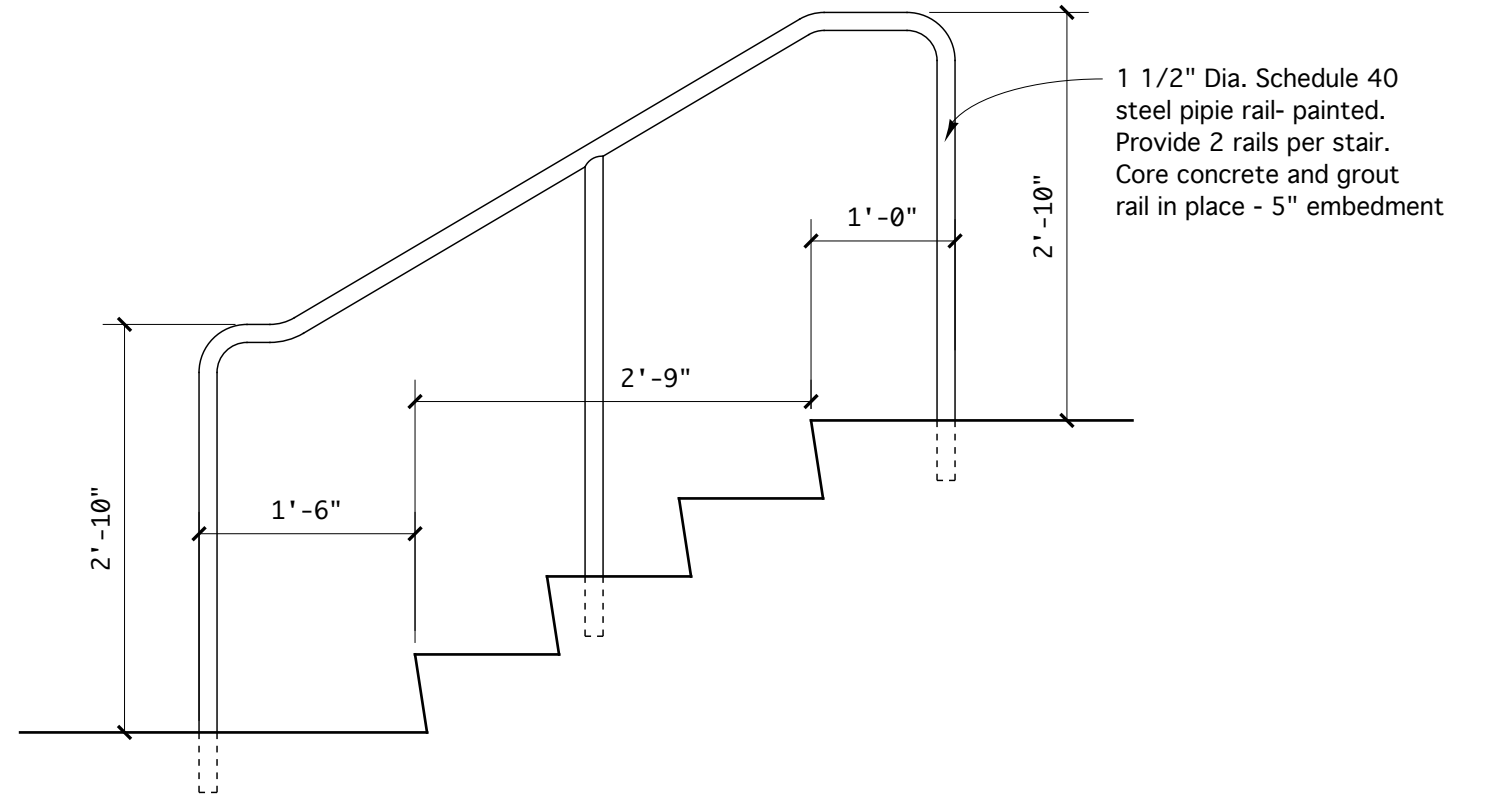

TYPICAL STAIR RAIL DETAIL @ 4 RISER STEPS

Scale: 3/4" = 1'-0"

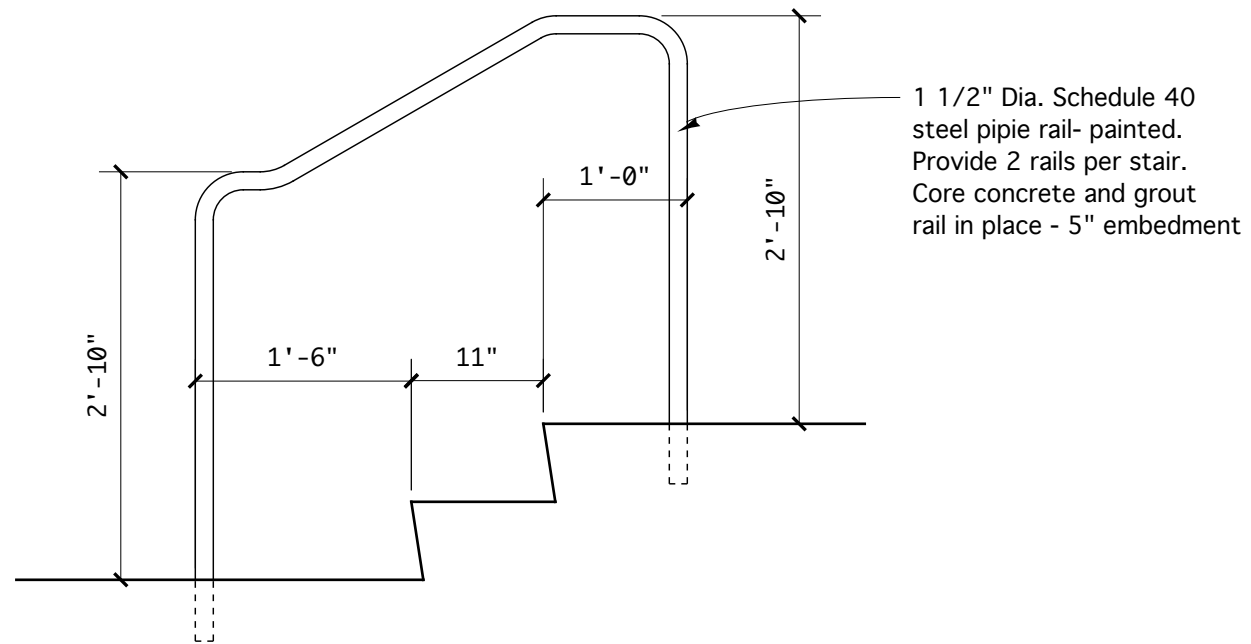

TYPICAL STAIR RAIL DETAIL @ 2 RISER STEPS

Scale: 3/4" = 1'-0"