


Exercise Room

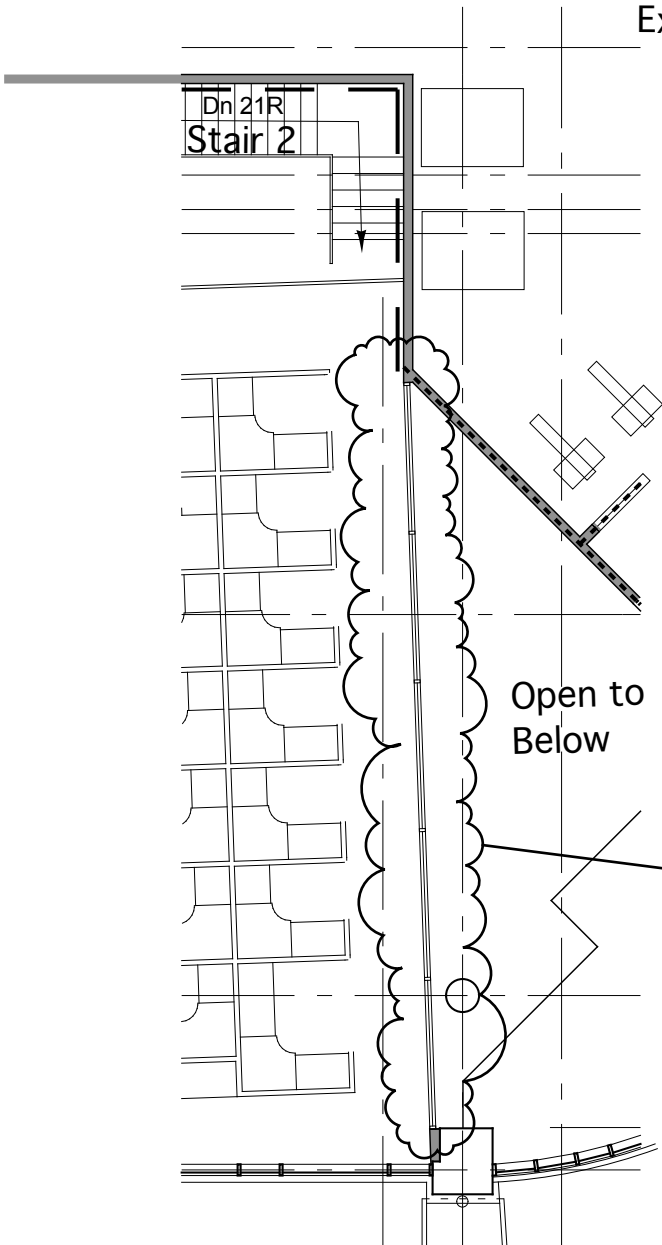

Open to Below

The portion of the partition that is clouded was not correctly designated as a smoke partition on Sht. A1.2. It is a smoke partition - seal all penetrations as required.