
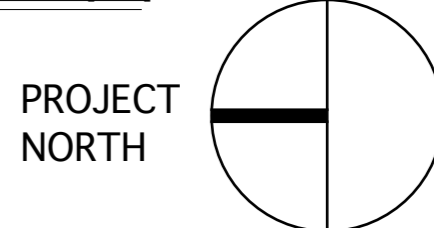


CONTRACTOR NOTE:
 FLOOR GRILLES ARE SHOWN ON THIS PLAN AS SIZE CALLED OUT ON MECHANICAL DRAWINGS. CONTRACTOR TO VERIFY EXACT DIMENSIONS OF UNITS TO BE INSTALLED AND SIZE ROUGH OPENING ACCORDINGLY.

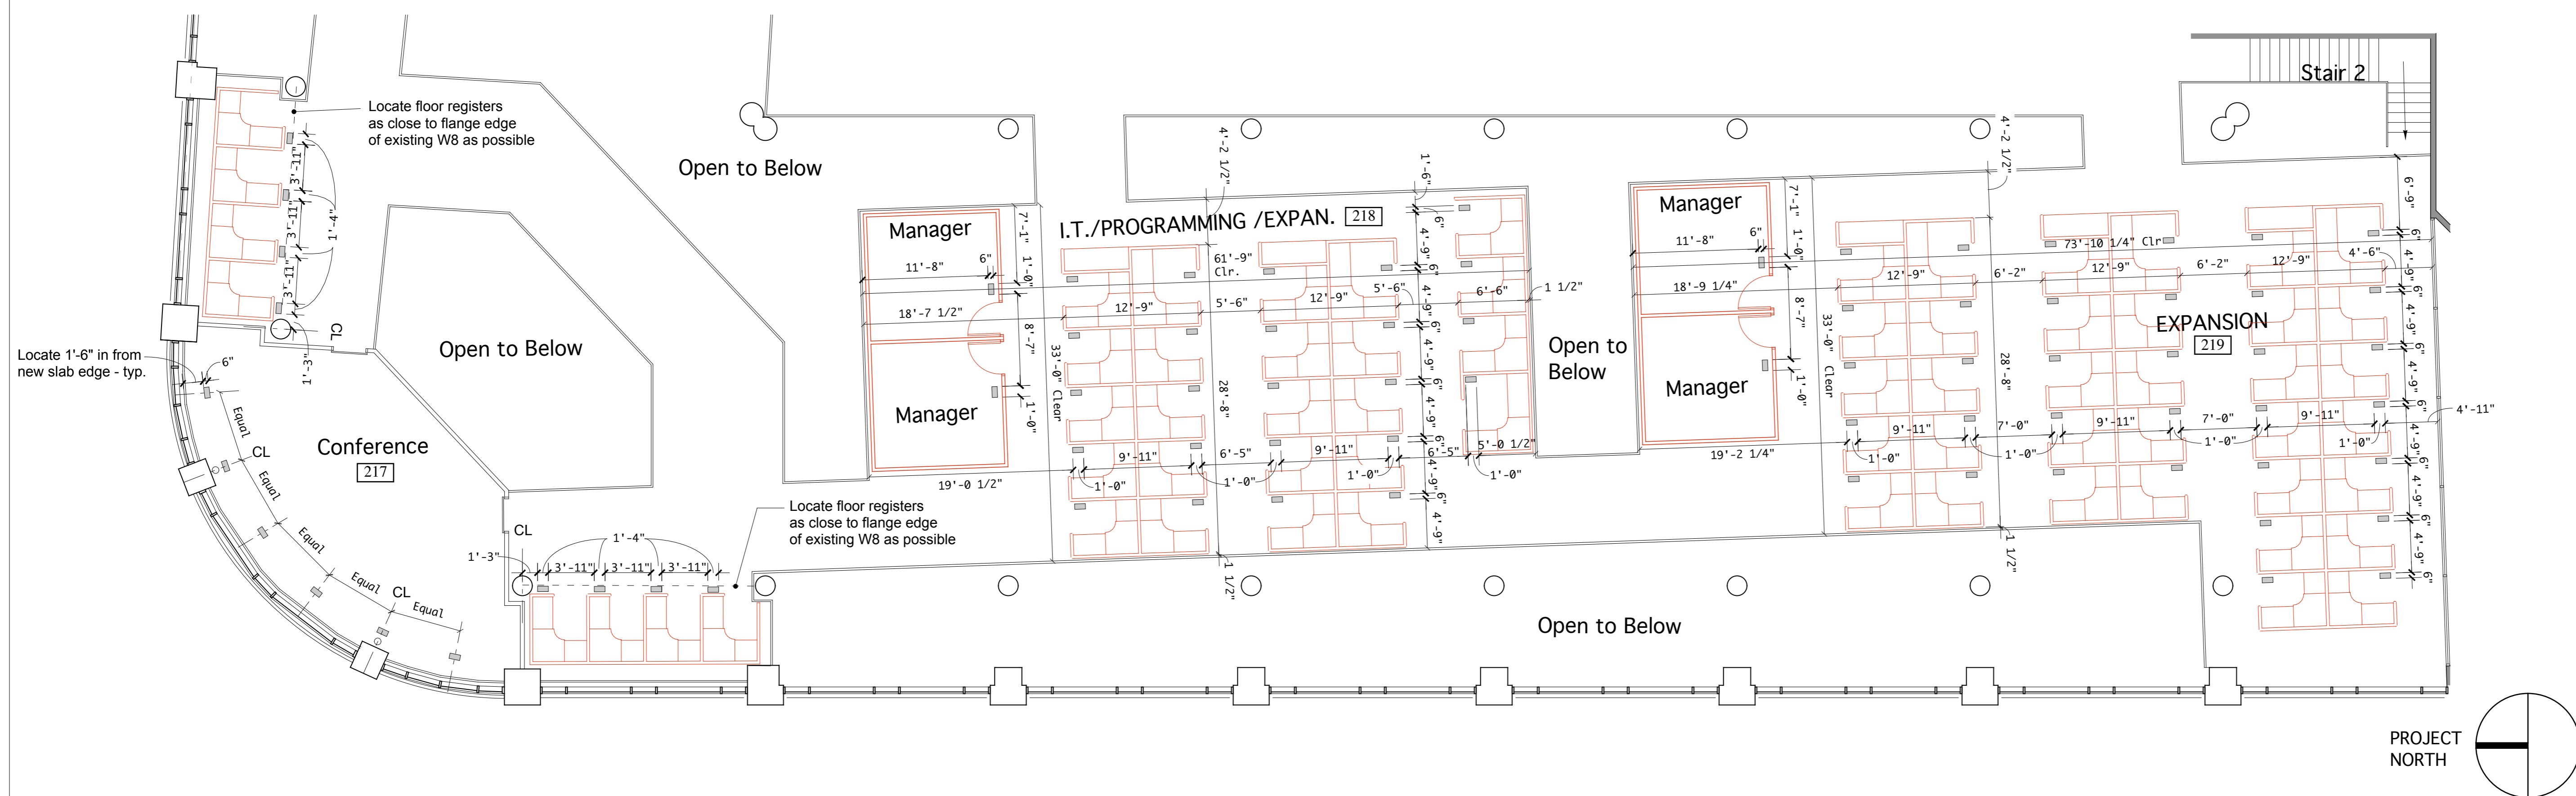

**POWERPAY
OFFICE FIT UP**

**Winton Scott
Architects**
 5 Milk Street
 Portland, ME 04101

**Wright Ryan
Construction, Inc.**
 10 Danforth Street
 Portland, ME 04101

**Becker Structural
Engineers, Inc.**
 75 York Street
 Portland, Maine 04101

**Mechanical
Systems
Engineers**
 10 Royal River Center
 Yarmouth, Maine 04096

Bartlett Design
 942 Washington Ave.
 Bath, Maine 04530

Fore Solutions
 386 Fore Street
 Portland, Maine 04101

SECOND FLOOR
GRILLE LOCATIONS

**ASK
21**