


SECTION DETAIL 1

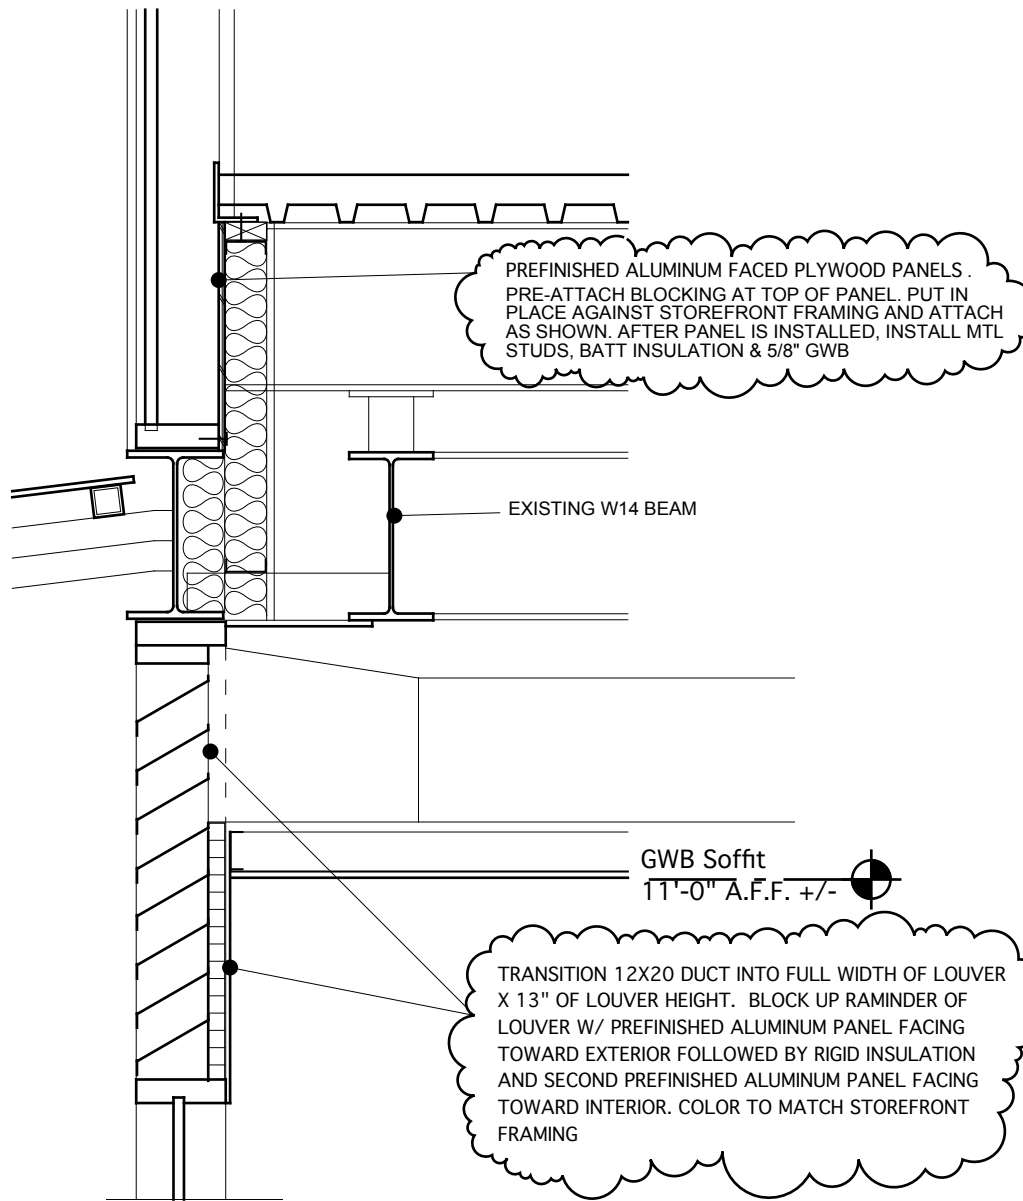

SECTION DETAIL 2