



ELEVATION 1 (expanded to show true dimensions)

1/4"=1'-0"

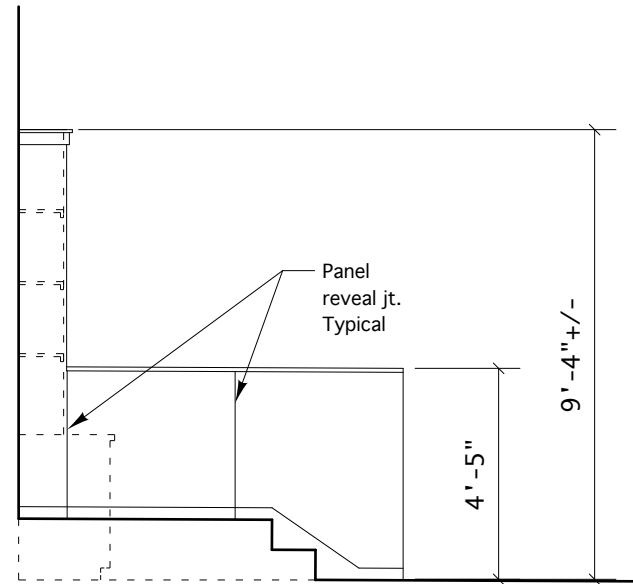


ELEVATION 2

1/4"=1'-0"

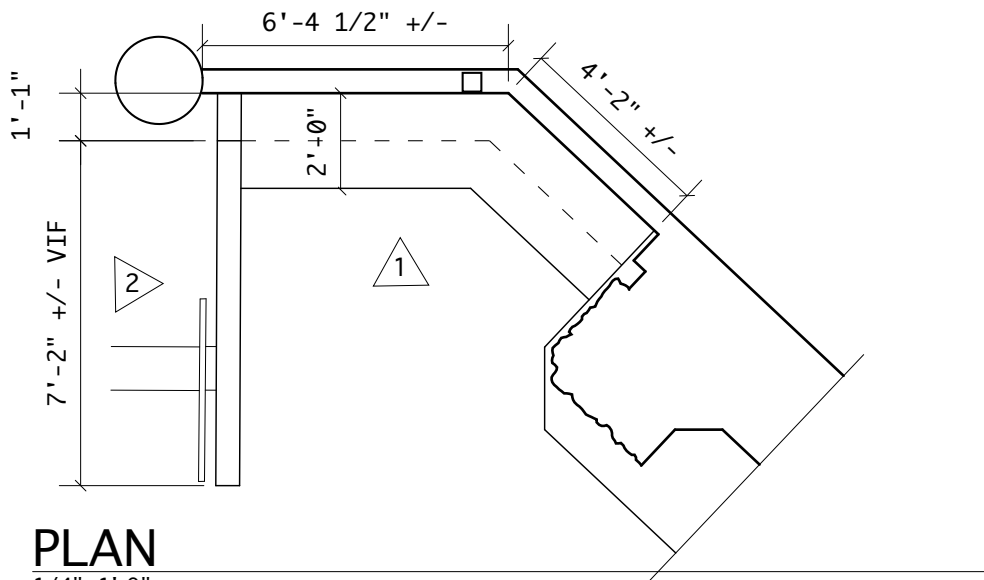



PLAN

1/4"=1'-0"

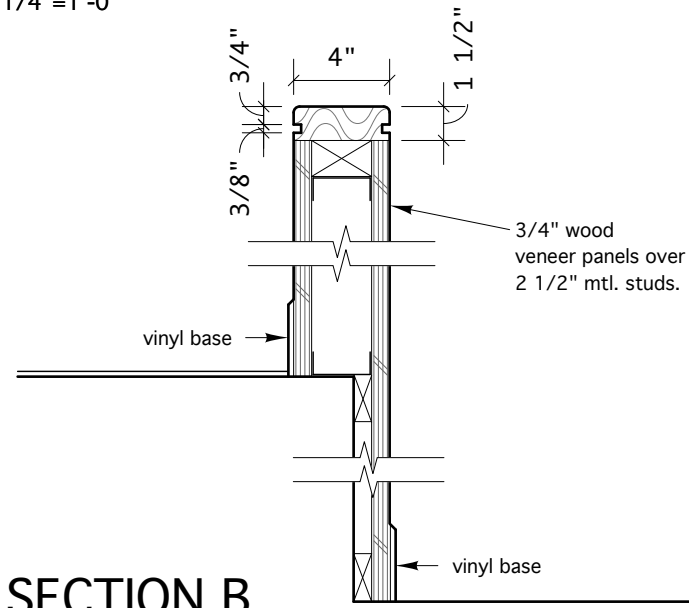

SECTION B

1 1/2"=1'-0"

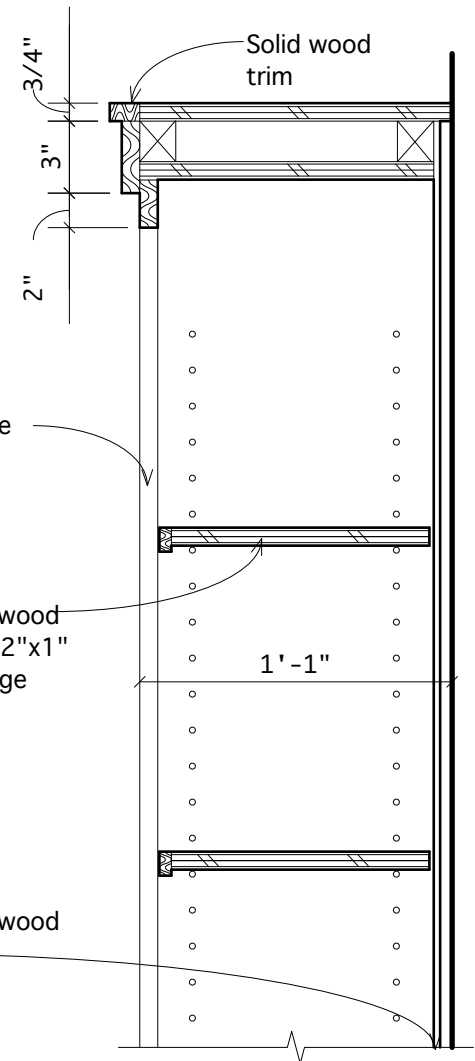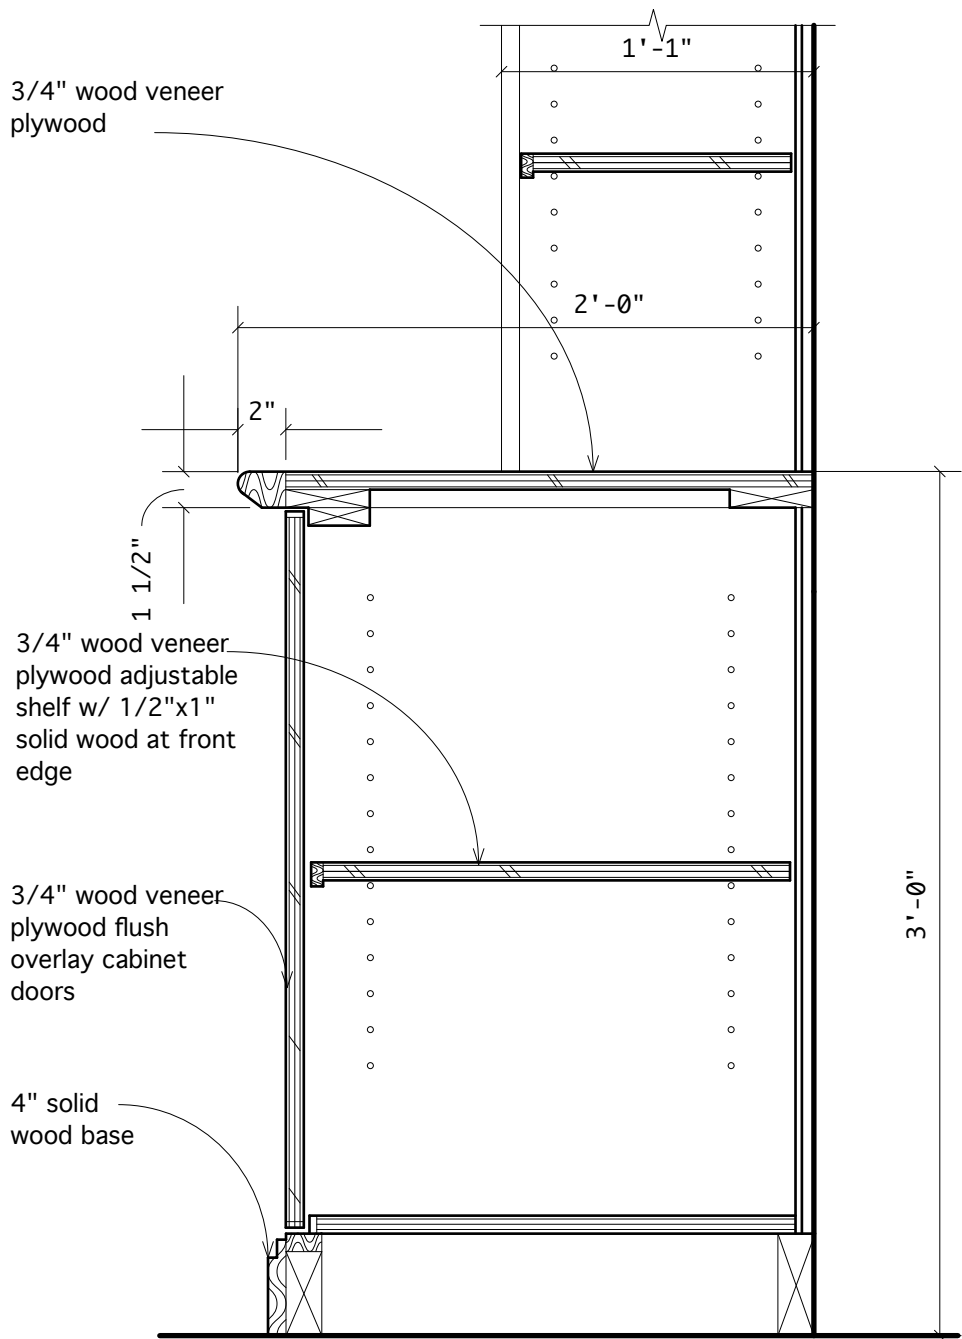

SECTION A
1 1/2"=1'-0"