


REPAINT THE GWB ON THE BACK SIDE OF THE CHIMNEY  
CURRENTLY PAINTED BLUE WITH WATER CHESTNUT

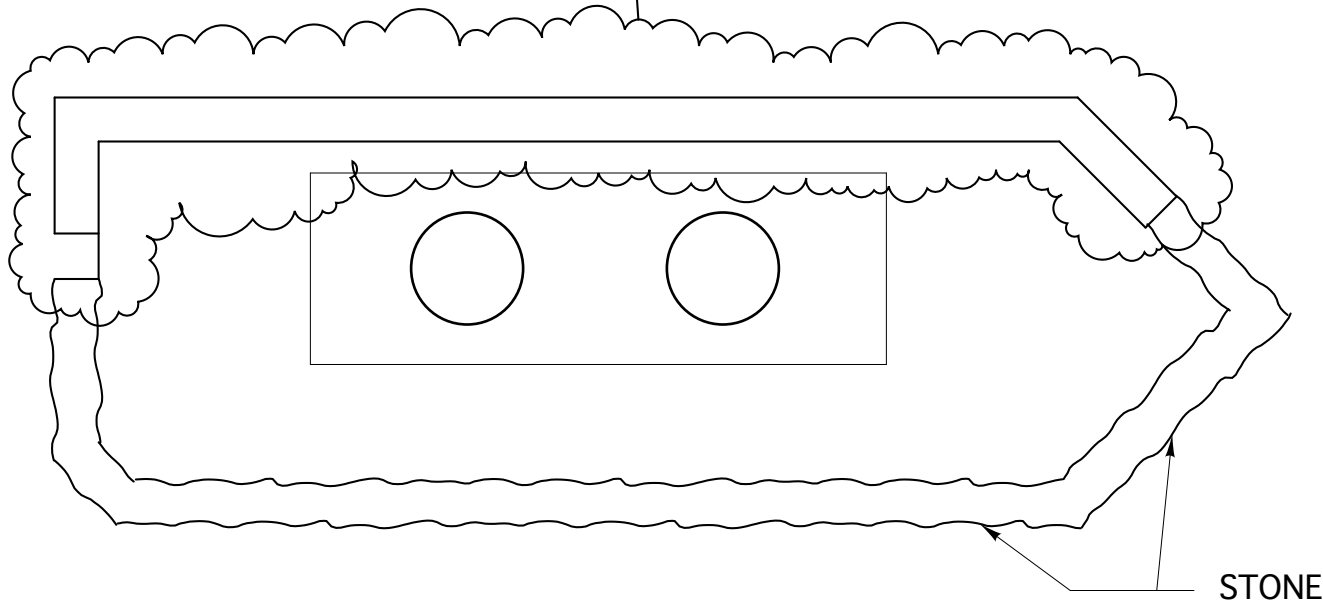

### CHIMNEY PLAN

1/2" = 1'-0"

#### ADDITIONAL PAINT COLOR SELECTIONS:

1. ALL OF THE EMPLOYEE LOUNGE - INSIDE AND OUT, KITCHEN, & BAR AREA TO BE PAINTED WITH WATERCHESTNUT. NOTE THAT THE KITCHEN WALLS BETWEEN UPPER CABS & COUNTERTOPS AND PORTIONS OF THE BACK AND SIDE WALLS OF THE BAR ARE SCHEDULED TO RECEIVE GLASS MOSAIC TILE.
2. CEILING FANS TO BE PAINTED THE BROWN COLOR APPLIED ON THE SAMPLE NEAR THE ELEVATOR.