


10

SECTION DETAIL AT KITCHEN ISLAND PULL-OUT CABINET

SCALE: 1 1/2" = 1'-0"

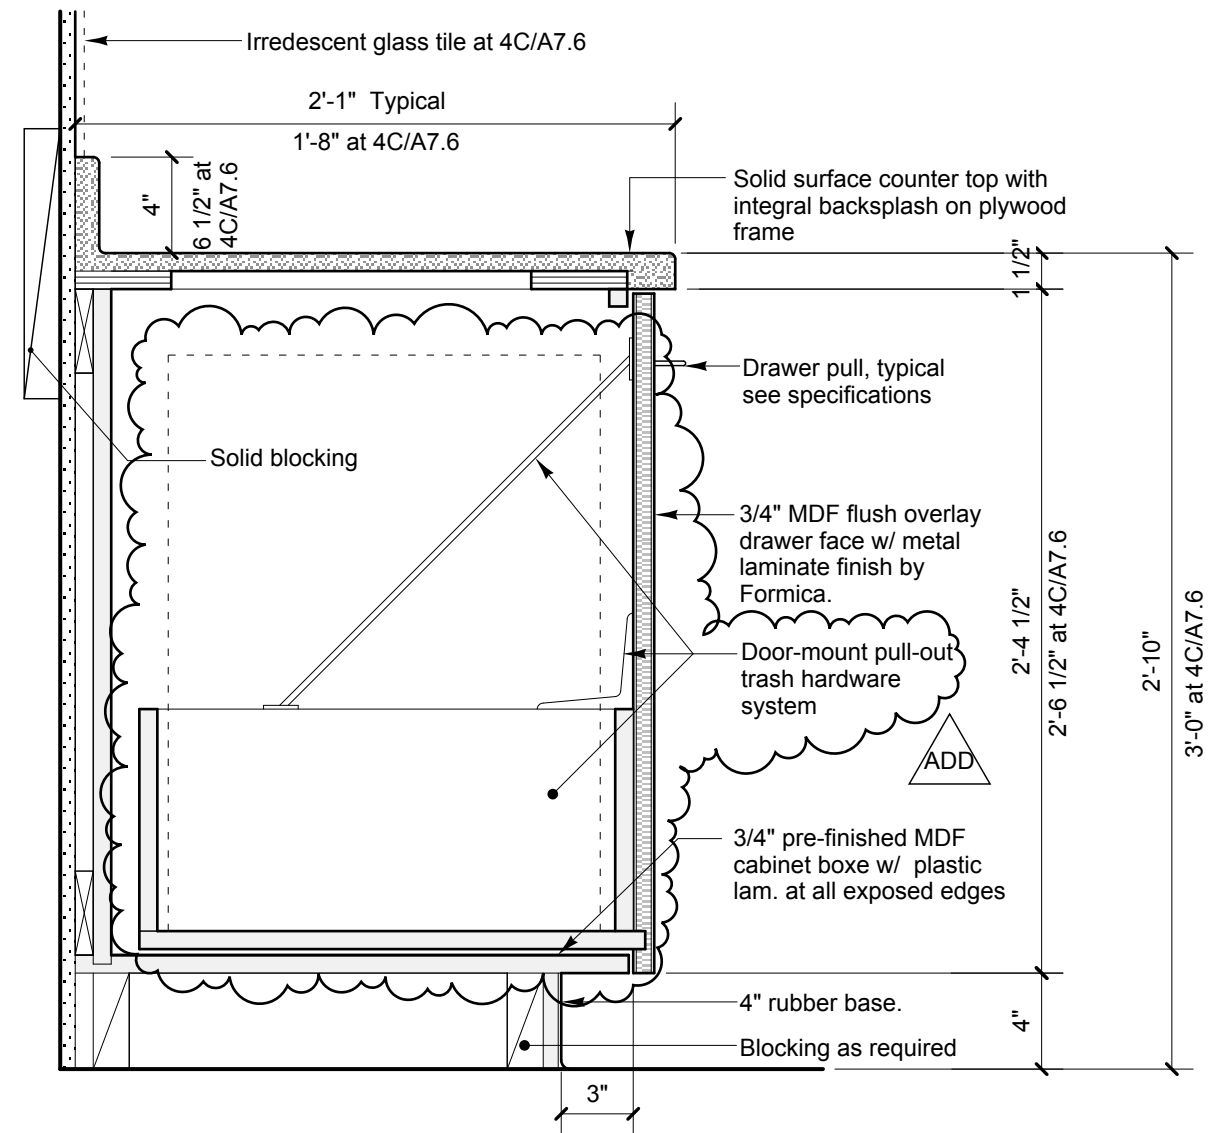

12

SECTION DETAIL AT PULL-OUT CABINET

SCALE: 1 1/2" = 1'-0"