


TEMPORARY ANGLES FIELD
WELDED TO TOP OF TUBE AND
ANCHORED TO BACK OF GRANITE
PANEL ABOVE REPLACEMENT
PANEL— REMOVE AFTER
INSTALLATION TO RESTORE
ORIGINAL LOAD PATH

(2) 5k TEMPORARY
POST SHORES

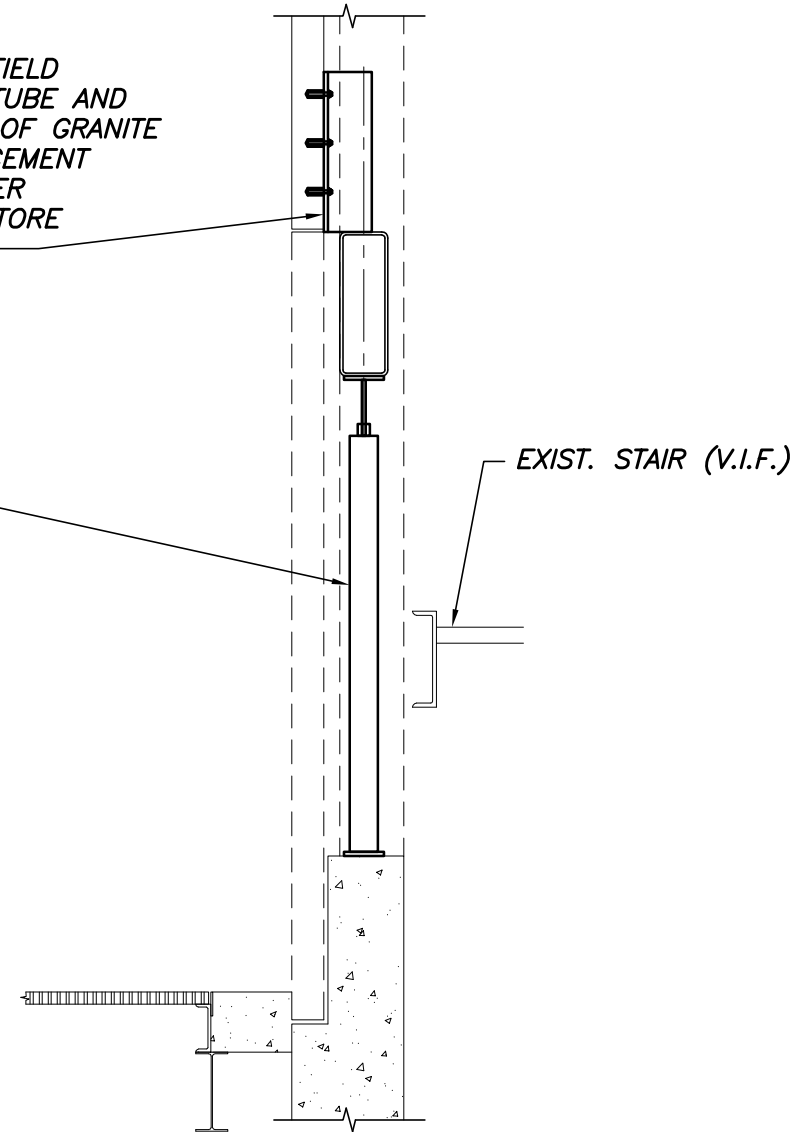


EXIST. STAIR (V.I.F.)

CONCEPTUAL SHORING ELEVATION
1/2"=1'-0"

SECTION
1/2"=1'-0"

2
S2

SHORING ELEVATION IS CONCEPTUAL—
ALTERNATE METHODS MAY BE PROVIDED BY
CONTRACTOR. CONTRACTOR ASSUMES SOLE
RESPONSIBILITY FOR EXISTING FACADE
SHORING. PROVIDE SHORING CALCULATIONS
SIGNED AND SEALED BY A STRUCTURAL
ENGINEER LICENSED IN THE STATE OF
MAINE.

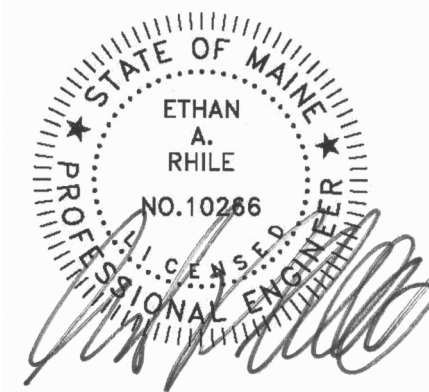

PPL — CAR IMPACT REPAIR
PORTLAND, ME
SHORING CONCEPT

Designed ARW	Scale AS NOTED
Drawn ARW	Date 12/12/14
Checked EAR	Becker Job Number 3452

S2