

1 LOWER LEVEL DEMO PLAN
SCALE: 1/8" = 1'-0"



DEMOLITION KEY NOTES

- (02A) 02 41 19 13 GWB PARTITION
- (02B) 02 41 19 13 DOOR & FRAME
- (02C) 02 41 19 13 ACT GRID & TILE
- (02D) 02 41 19 13 CARPET
- (02E) 02 41 19 13 BORROWED LIGHT GLASS & FRAMES
- (02F) 02 41 19 13 LAVATORY & PLUMBING
- (02G) 02 41 19 13 WATER CLOSET & PLUMBING
- (02H) 02 41 19 13 BASE CABINETS
- (02I) 02 41 19 13 UPPER CABINETS
- (02J) 02 41 19 13 URINAL & PLUMBING
- (02K) 02 41 19 13 TOILET PARTITION
- (02L) 02 41 19 13 HANDRAILS
- (02M) 02 41 19 13 CIP CONCRETE WALL
- (02N) 02 41 19 13 SLOPED GLAZING ASSEMBLIES
- (02O) 02 41 19 13 GRANITE VENEER WALL
- (02P) 02 41 19 13 CORRUGATED METAL WALL
- (02Q) 02 41 19 13 WINDOWS
- (02R) 02 41 19 13 HALF WALL
- (02S) 02 41 19 13 CURTAINWALL GLASS & FRAMING
- (02T) 02 41 19 13 CERAMIC TILE FLOOR


GENERAL DEMOLITION NOTES

- 1) INCLUDE DEMO INCIDENTAL TO BUILDING WIDE SYSTEMS SUCH AS HVAC SPRINKLER AND FIRE ALARM SYSTEMS.
- 2) REMOVE ALL VINYL WALL COVERING FROM ALL WALLS, COLUMNS, SOFFITS ETC. REMOVE ALL GLUE FROM SURFACE FOR SURFACE PREPARATION.
- 3) REFER TO MECHANICAL & ELECTRICAL DRAWINGS FOR RELATED DEMO WORK. CM TO COORDINATE ALL WORK WITH SUBCONTRACTORS AS REQUIRED.
- 4) CM SHALL BE RESPONSIBLE FOR CUTTING AND PATCHING AS REQUIRED FOR STRUCTURAL, MECH., ELEC. & FIRE PROTECTION WORK. COORDINATE AS REQUIRED. ALL NEW AND ABANDONED OPENINGS PATCHED BACK TO MATCH EXISTING.
- 5) CM TO PROTECT AREAS NOT AFFECTED BY CONSTRUCTION ADJACENT TO WORK AREAS. AREAS OCCUPIED BY OWNER DURING CONSTRUCTION TO HAVE ADEQUATE EXITS TO COMPLY WITH ALL CODES.



Scott Simons Architects
75 York Street
Portland, Maine 04101
tel: 207 772 4556
fax: 207 628 4556
web: www.scottsimonsarchitects.com

THIS DRAWING IS THE PROPERTY OF SCOTT SIMONS ARCHITECTS AND IS NOT TO BE COPIED OR REPRODUCED IN PART OR WHOLE.

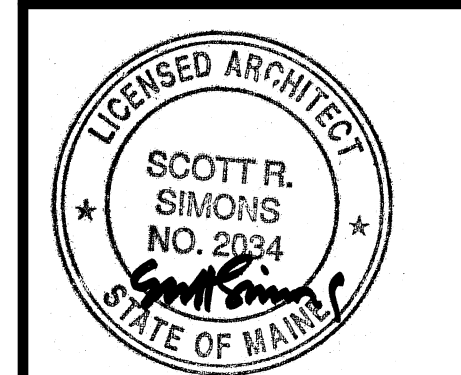

PROJECT
**Portland Public Library
Addition / Renovation**

5 MONUMENT SQUARE
PORTLAND, ME

TITLE
**LOWER LEVEL
DEMO PLAN**

STATUS:
ISSUED FOR BIDDING
CONSTRUCTION DOCUMENTS

DATE: 02.13.2009
SCALE:
PROJECT NO. 2008-0030
DRAWN BY:
DWG NO. **D101**

REVISION / DATE:
2009 © Scott Simons Architects