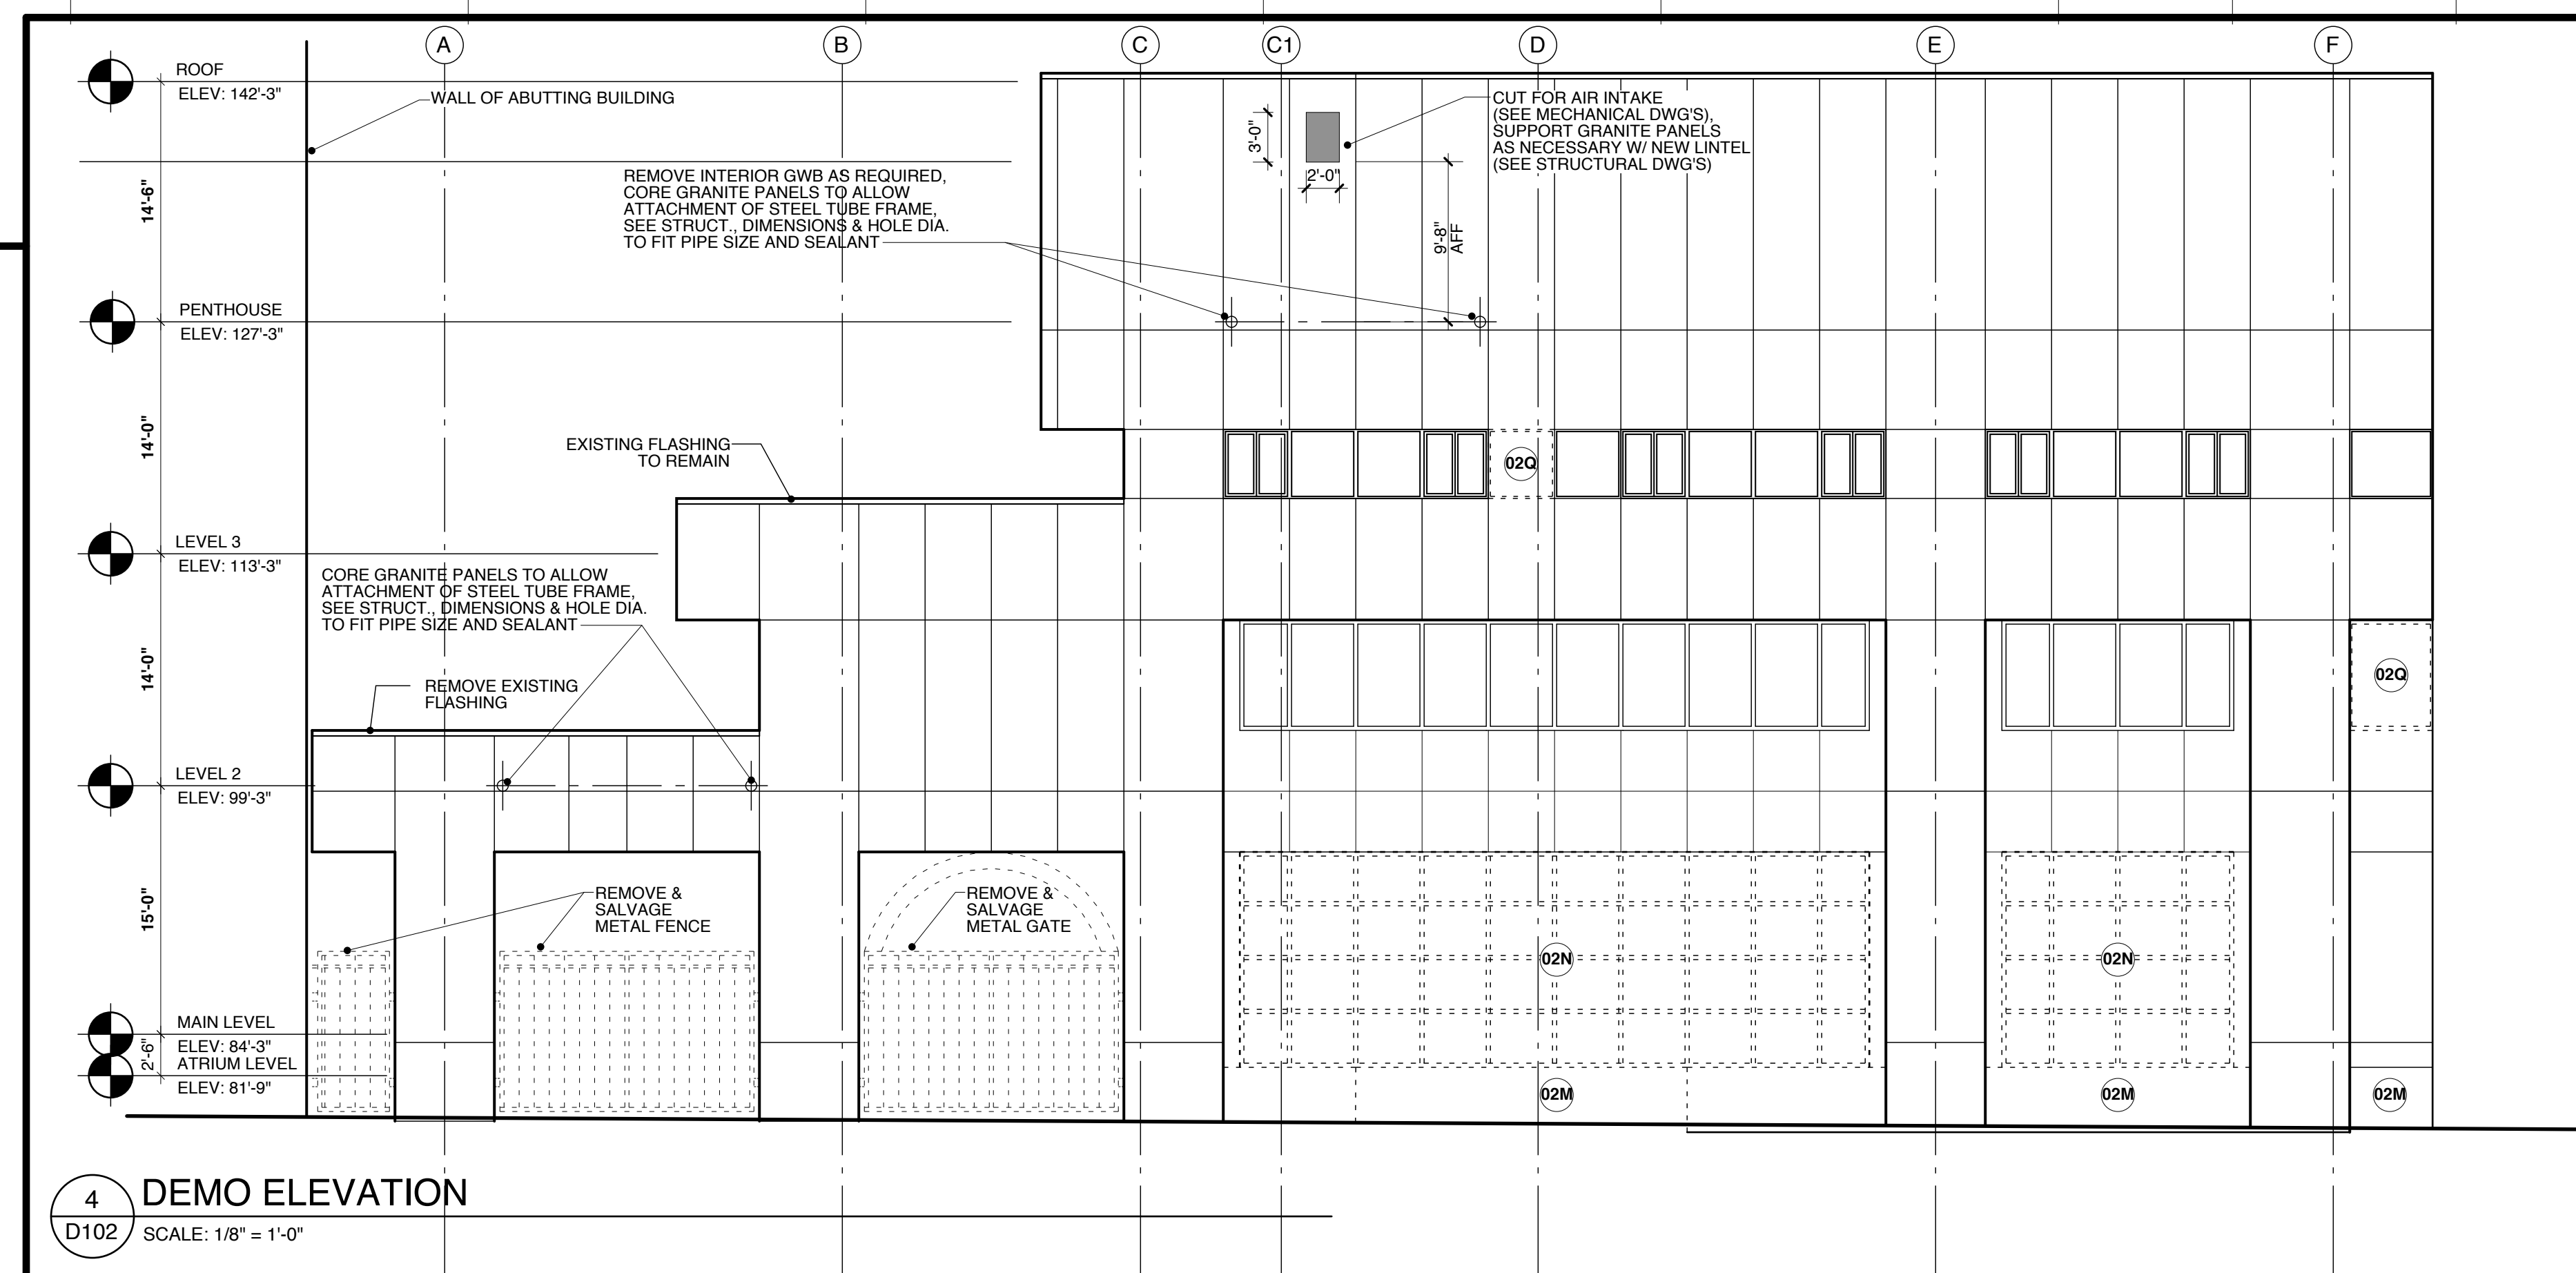

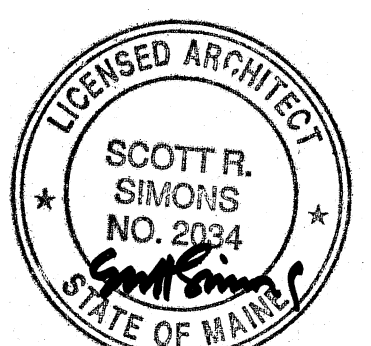


1 LEVEL 2 DEMO PLAN
SCALE: 1/8" = 1'-0"



4 DEMO ELEVATION
SCALE: 1/8" = 1'-0"

| | |
|--|--|
|  Scott Simons Architects 75 York Street Portland, Maine 04101 Tel: 207 772 4656 Fax: 207 828 4656 www.scottsimonsarchitects.com | PROJECT Portland Public Library Addition / Renovation 5 MONUMENT SQUARE PORTLAND, ME |
| | TITLE LEVEL 2 DEMO PLAN |
| THIS DRAWING IS THE PROPERTY OF SCOTT SIMONS ARCHITECTS AND IS NOT TO BE COPIED OR REPRODUCED IN PART OR WHOLE. | STATUS: ISSUED FOR BIDDING CONSTRUCTION DOCUMENTS |
|  | DATE: 02.12.2009 SCALE: 1/4" = 1'-0" PROJECT NO: 2008-0030 DRAWN BY: LRB DWG NO.: D103 |